


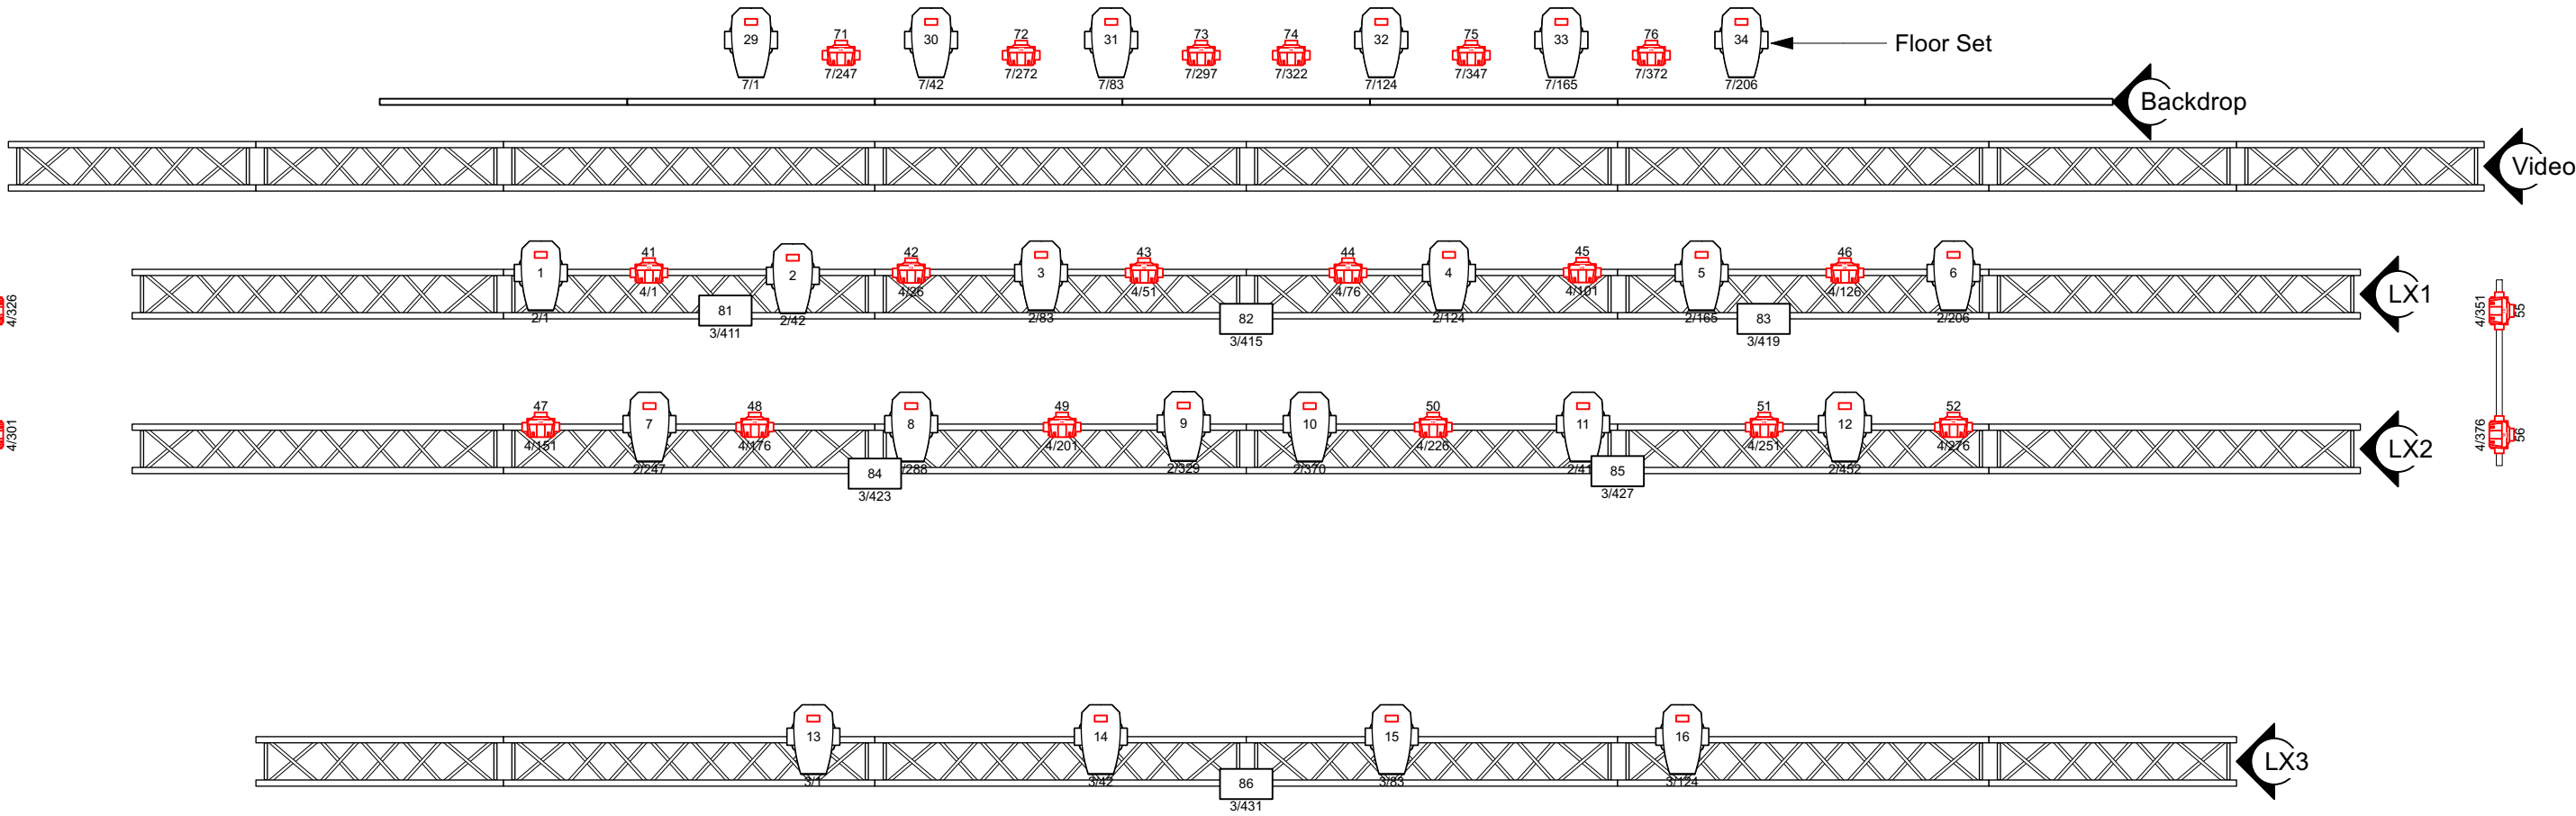

| Fixture   | Fixture   | Fixture   |
|---|---|---|
| <div><div><div>2/1</div><div>1</div></div><div>Ayrton Eurys S</div><div>Count: 34</div><div>DMX CH: 41</div></div> | <div><div><div>4/1</div><div>41</div></div><div>Martin Mac Aura XB</div><div>Count: 36</div><div>DMX CH: 25</div></div> | <div><div><div>3/411</div><div>81</div></div><div>Martin Atomic 3000 DMX</div><div>Count: 8</div><div>DMX CH: 4</div></div> |




+31 307606777  
Vlaamse Toren 7  
3511 WB Utrecht  
Netherlands  
www.tivolivredenburg.nl

TECHNICAL SPECS

STAGE

|          |                  |      |    |      |       |              |            |
|----------|------------------|------|----|------|-------|--------------|------------|
| Venue    | TivoliVredenburg |      |    |      |       | Sheet Number |            |
| Drawn By | Kris vd Graaf    |      |    |      |       | 001          |            |
| Designer | TheaterTechniek  |      |    | Room | Ronda |              |            |
| Scale    | 1:55             | Page | A3 | Unit | Mtr   | Date         | 27/03/2024 |
| Cad File | ronda v2024 .vwx |      |    |      |       |              |            |

OVERVIEW

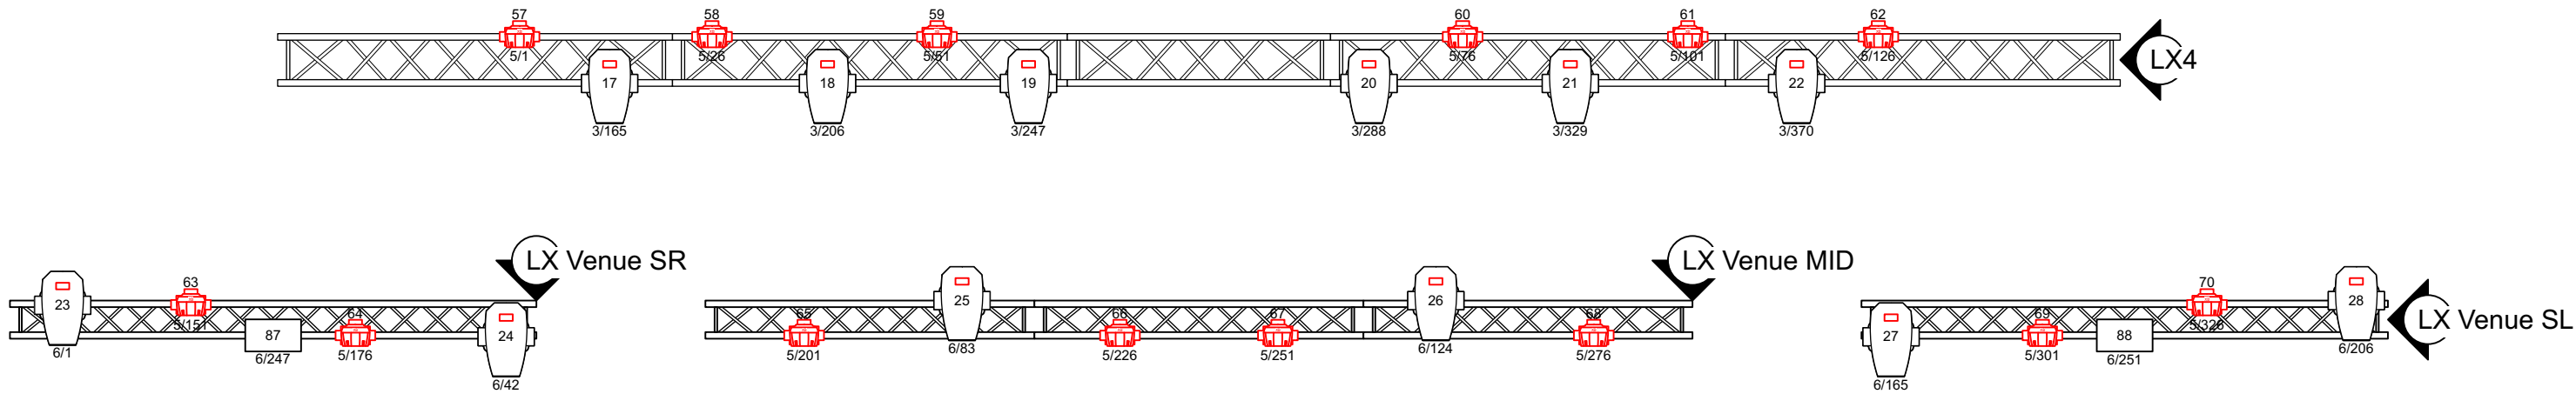

| Fixture                                                                                                 | Fixture   | Fixture   |
|---|---|---|
| <div><div>2/1</div><div><div>1</div></div></div> <div>Ayrton Euris S<br/>Count: 34<br/>DMX CH: 41</div> | <div><div>4/1</div><div><div>41</div></div></div> <div>Martin Mac Aura XB<br/>Count: 36<br/>DMX CH: 25</div> | <div><div>3/411</div><div><div>81</div></div></div> <div>Martin Atomic 3000 DMX<br/>Count: 8<br/>DMX CH: 4</div> |




+31 307606777  
Vlaamse Toren 7  
3511 WB Utrecht  
Netherlands  
www.tivolivredenburg.nl

TECHNICAL SPECS

VENUE

|          |                  |      |    |      |       |              |            |
|----------|------------------|------|----|------|-------|--------------|------------|
| Venue    | TivoliVredenBurg |      |    |      |       | Sheet Number |            |
| Drawn By | Kris vd Graaf    |      |    |      |       | 002          |            |
| Designer | TheaterTechniek  |      |    | Room | Ronda |              |            |
| Scale    | 1:50             | Page | A3 | Unit | Mtr   | Date         | 27/03/2024 |
| Cad File | ronda v2024 .vwx |      |    |      |       |              |            |

OVERVIEW

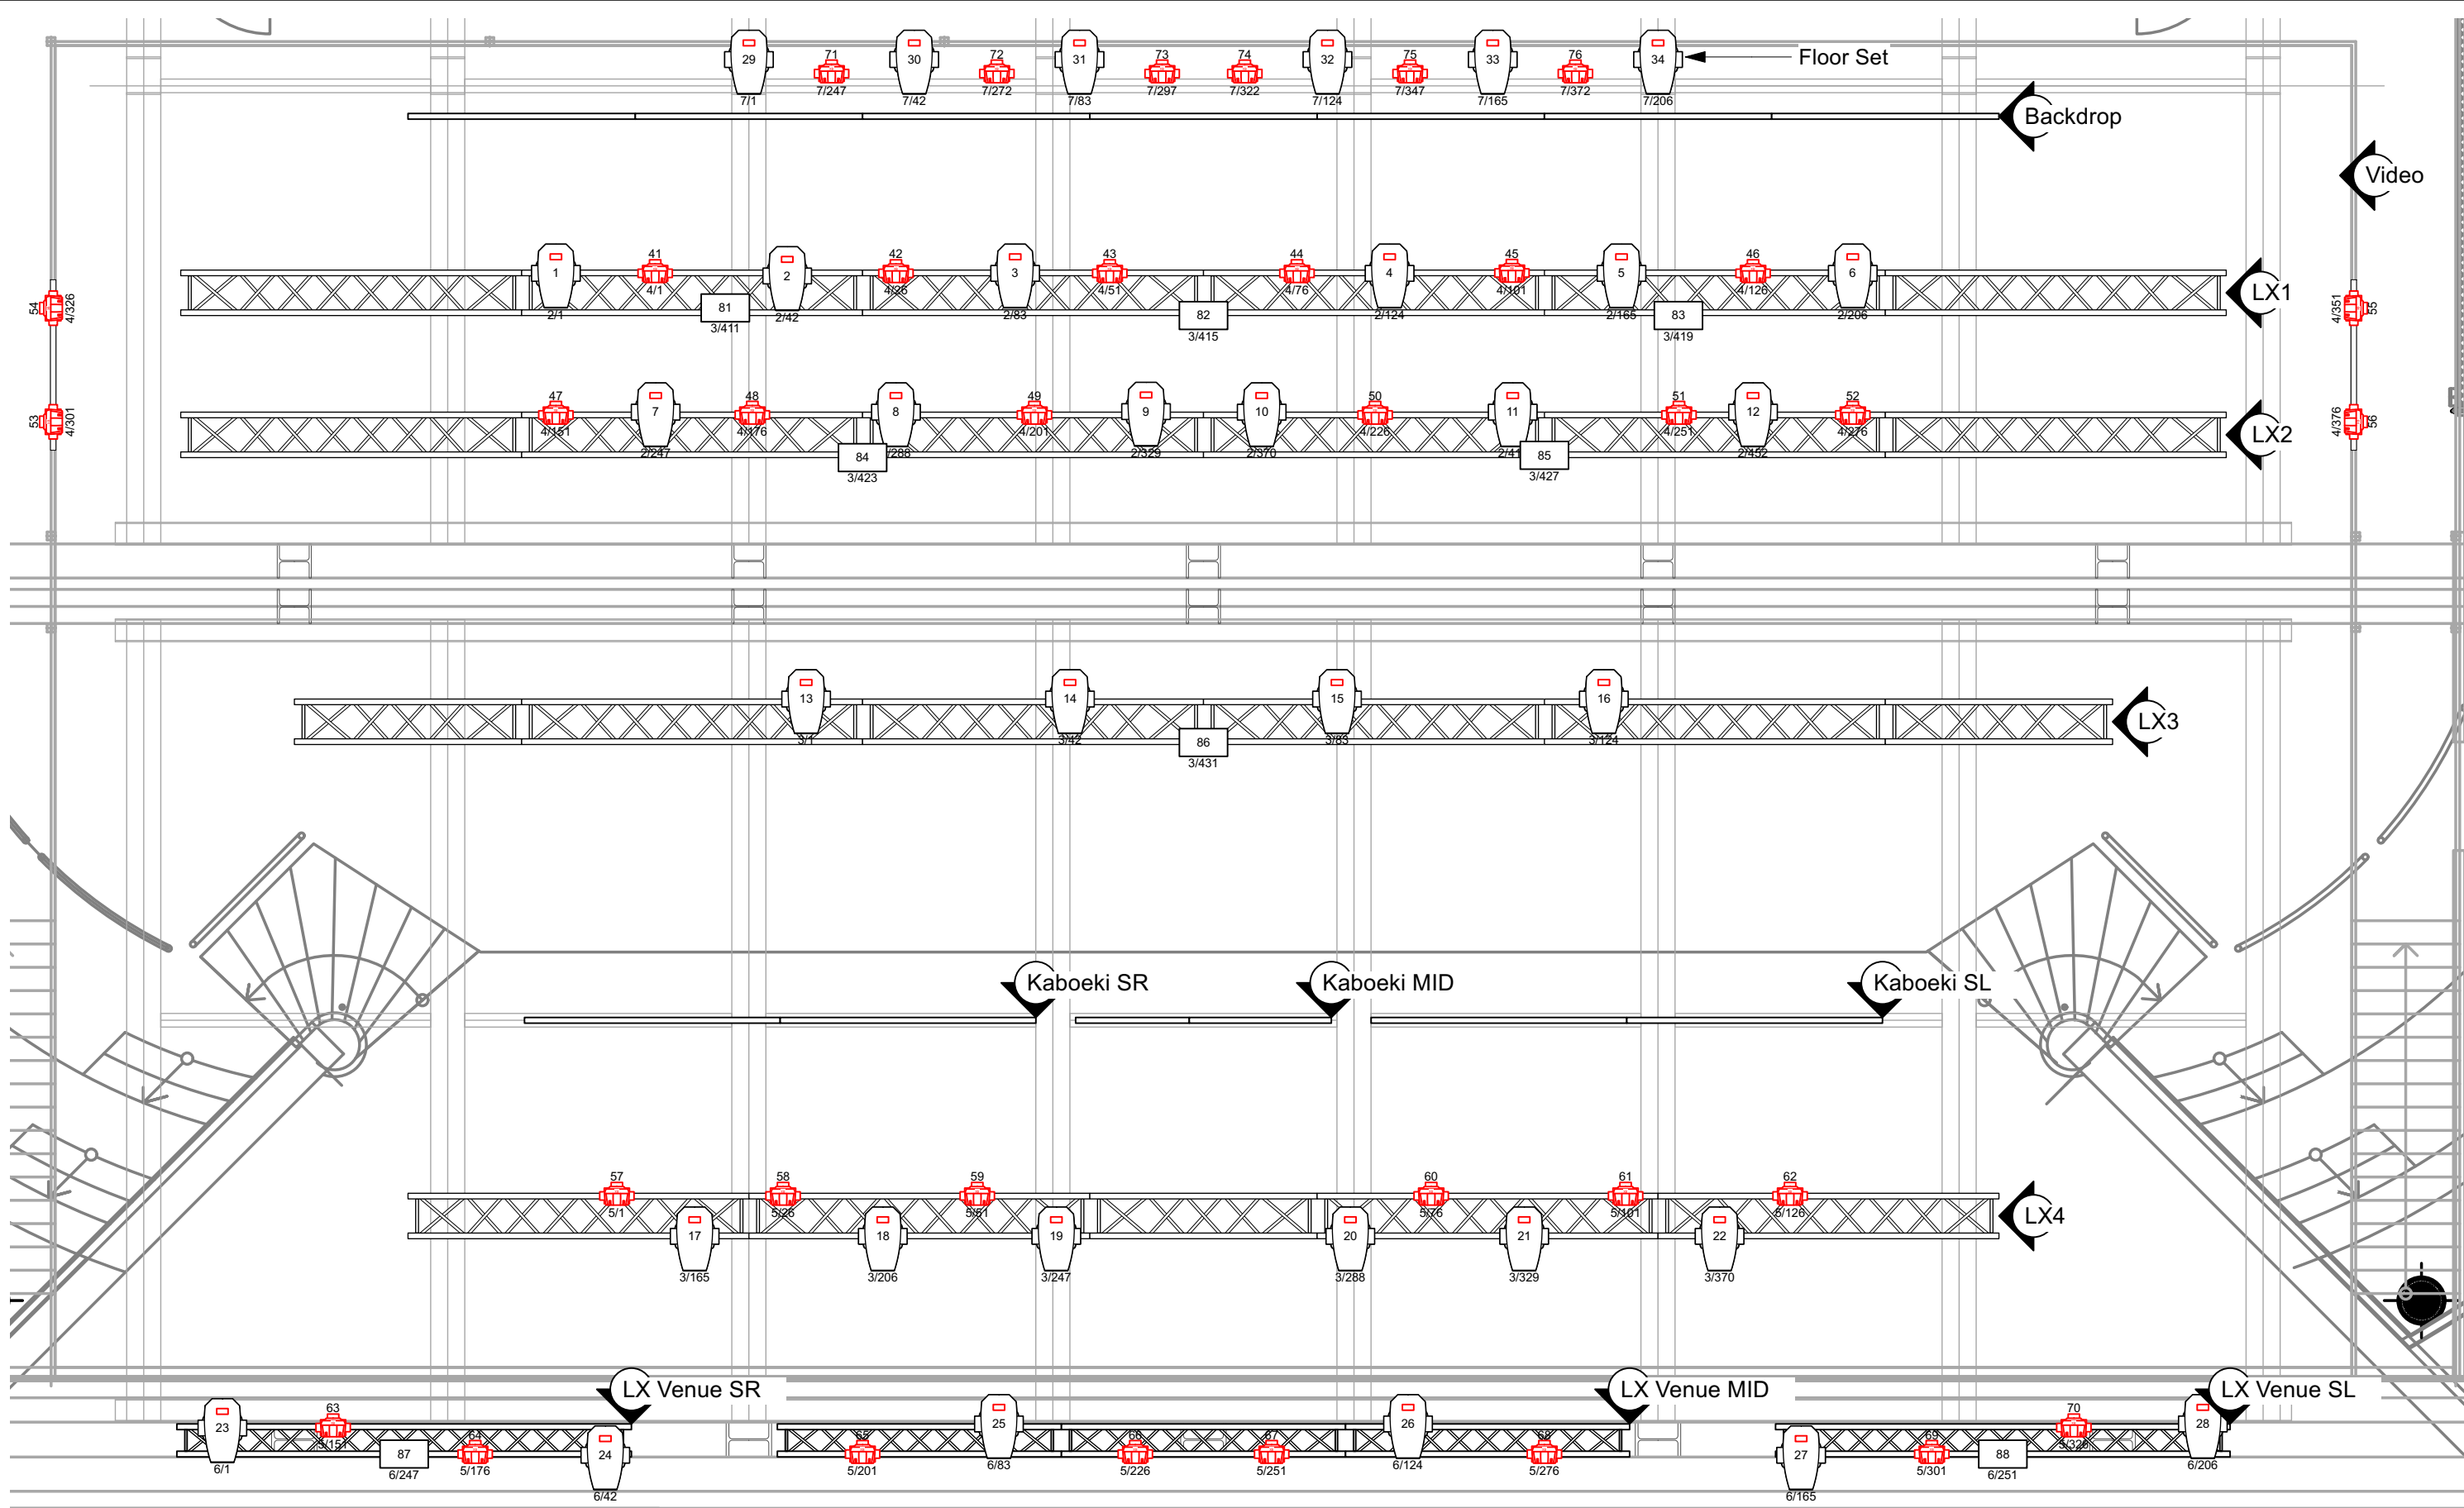

| Fixture                                                                             | Fixture                                                                                 | Fixture                                                                                     |
|-------------------------------------------------------------------------------------|-----------------------------------------------------------------------------------------|---------------------------------------------------------------------------------------------|
| <div>2/1</div> <div>Ayrton Eurus S</div> <div>Count: 34</div> <div>DMX CH: 41</div> | <div>4/1</div> <div>Martin Mac Aura XB</div> <div>Count: 36</div> <div>DMX CH: 25</div> | <div>3/411</div> <div>Martin Atomic 3000 DMX</div> <div>Count: 8</div> <div>DMX CH: 4</div> |




+31 307606777  
Vlaamse Toren 7  
3511 WB Utrecht  
Netherlands  
www.tivolivredenburg.nl

TECHNICAL SPECS

TOTAL FIXTURE

|          |                  |              |                  |
|----------|------------------|--------------|------------------|
| Venue    | TivoliVredenburg | Sheet Number | 003              |
| Drawn By | Kris vd Graaf    | Room         | Ronda            |
| Designer | TheaterTechniek  | Scale        | 1:55             |
| Page     | A3               | Unit         | Mtr              |
| Date     | 27/03/2024       | Cad File     | ronda v2024 .vwx |

OVERVIEW

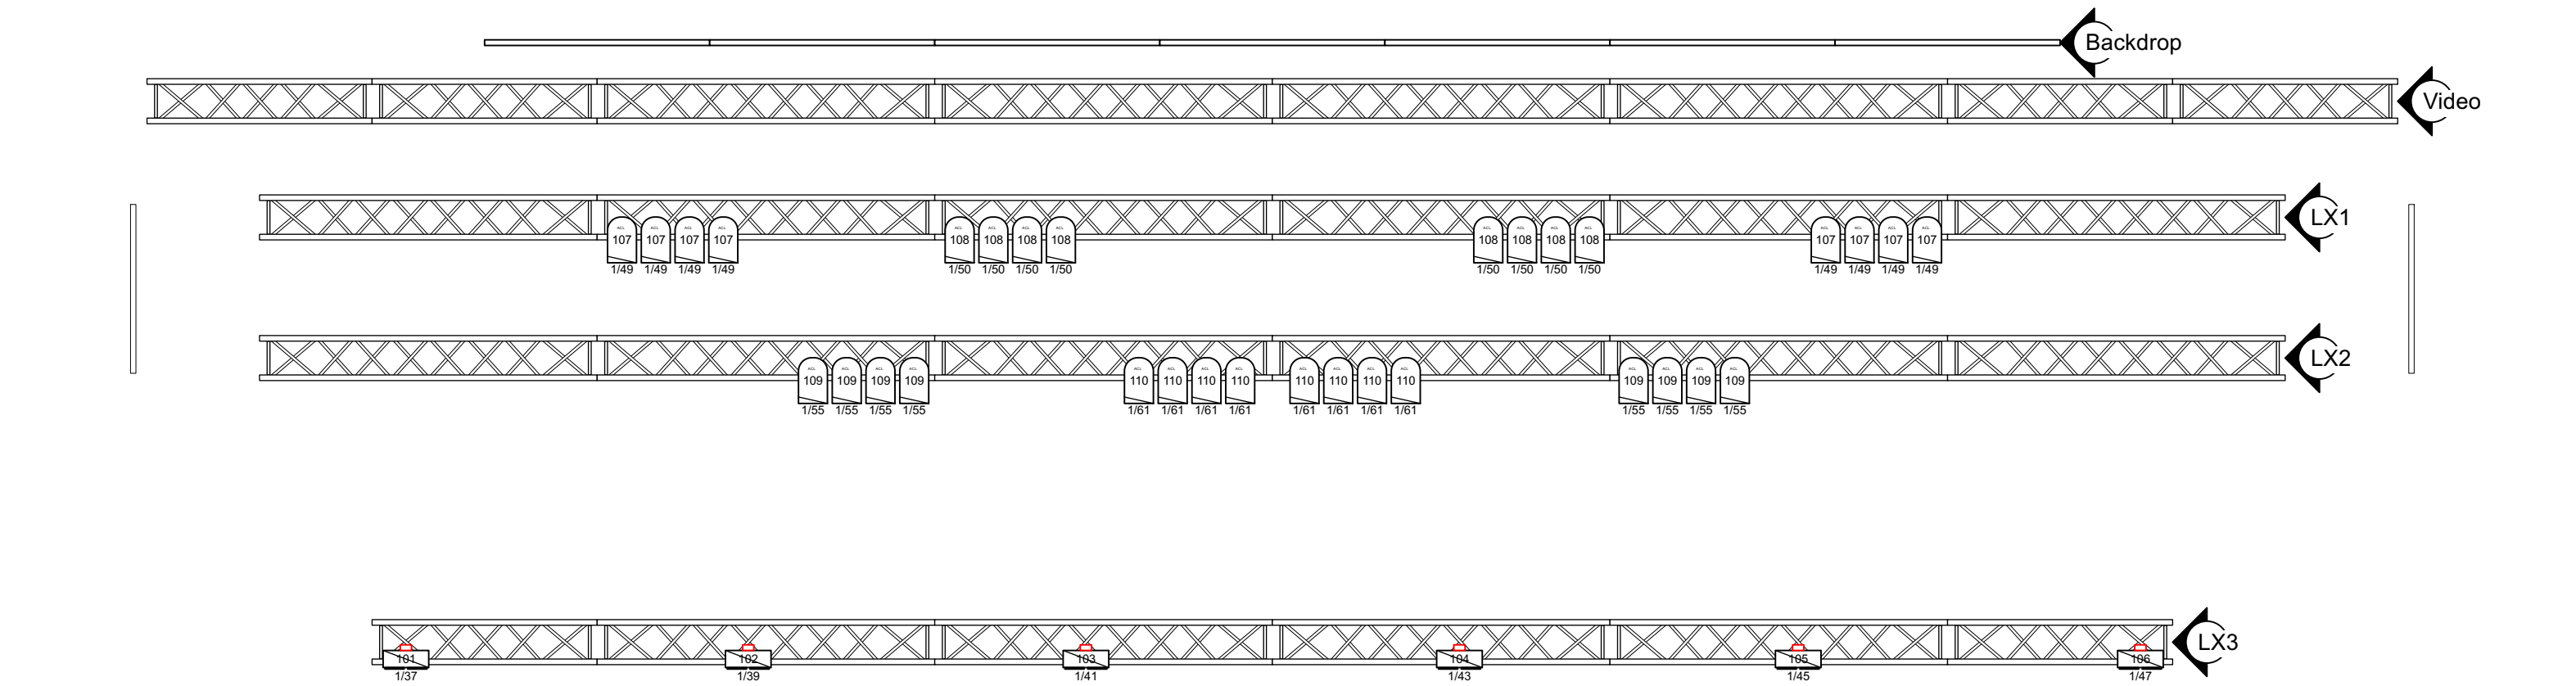

| Fixture                                                                                             | Fixture                                                                                      |
|---|----------------------------------------------------------------------------------------------|
| <div><div>1/37</div><div>Showtec Stage Blinder 4</div><div>Count: 6</div><div>DMX CH: 2</div></div> | <div><div>1/49</div><div>USITT PAR64-ACL</div><div>Count: 32</div><div>DMX CH: 1</div></div> |




+31 307606777  
Vlaamse Toren 7  
3511 WB Utrecht  
Netherlands  
www.tivolivredenburg.nl

TECHNICAL SPECS

ACL - BLINDERS

|          |                  |              |            |
|----------|------------------|--------------|------------|
| Venue    | TivoliVredenburg | Sheet Number | 004        |
| Drawn By | Kris vd Graaf    |              |            |
| Designer | TheaterTechniek  | Room         | Ronda      |
| Scale    | 1:55             | Page         | A3         |
| Unit     | Mtr              | Date         | 27/03/2024 |
| Cad File | ronda v2024 .vwx |              |            |

OVERVIEW

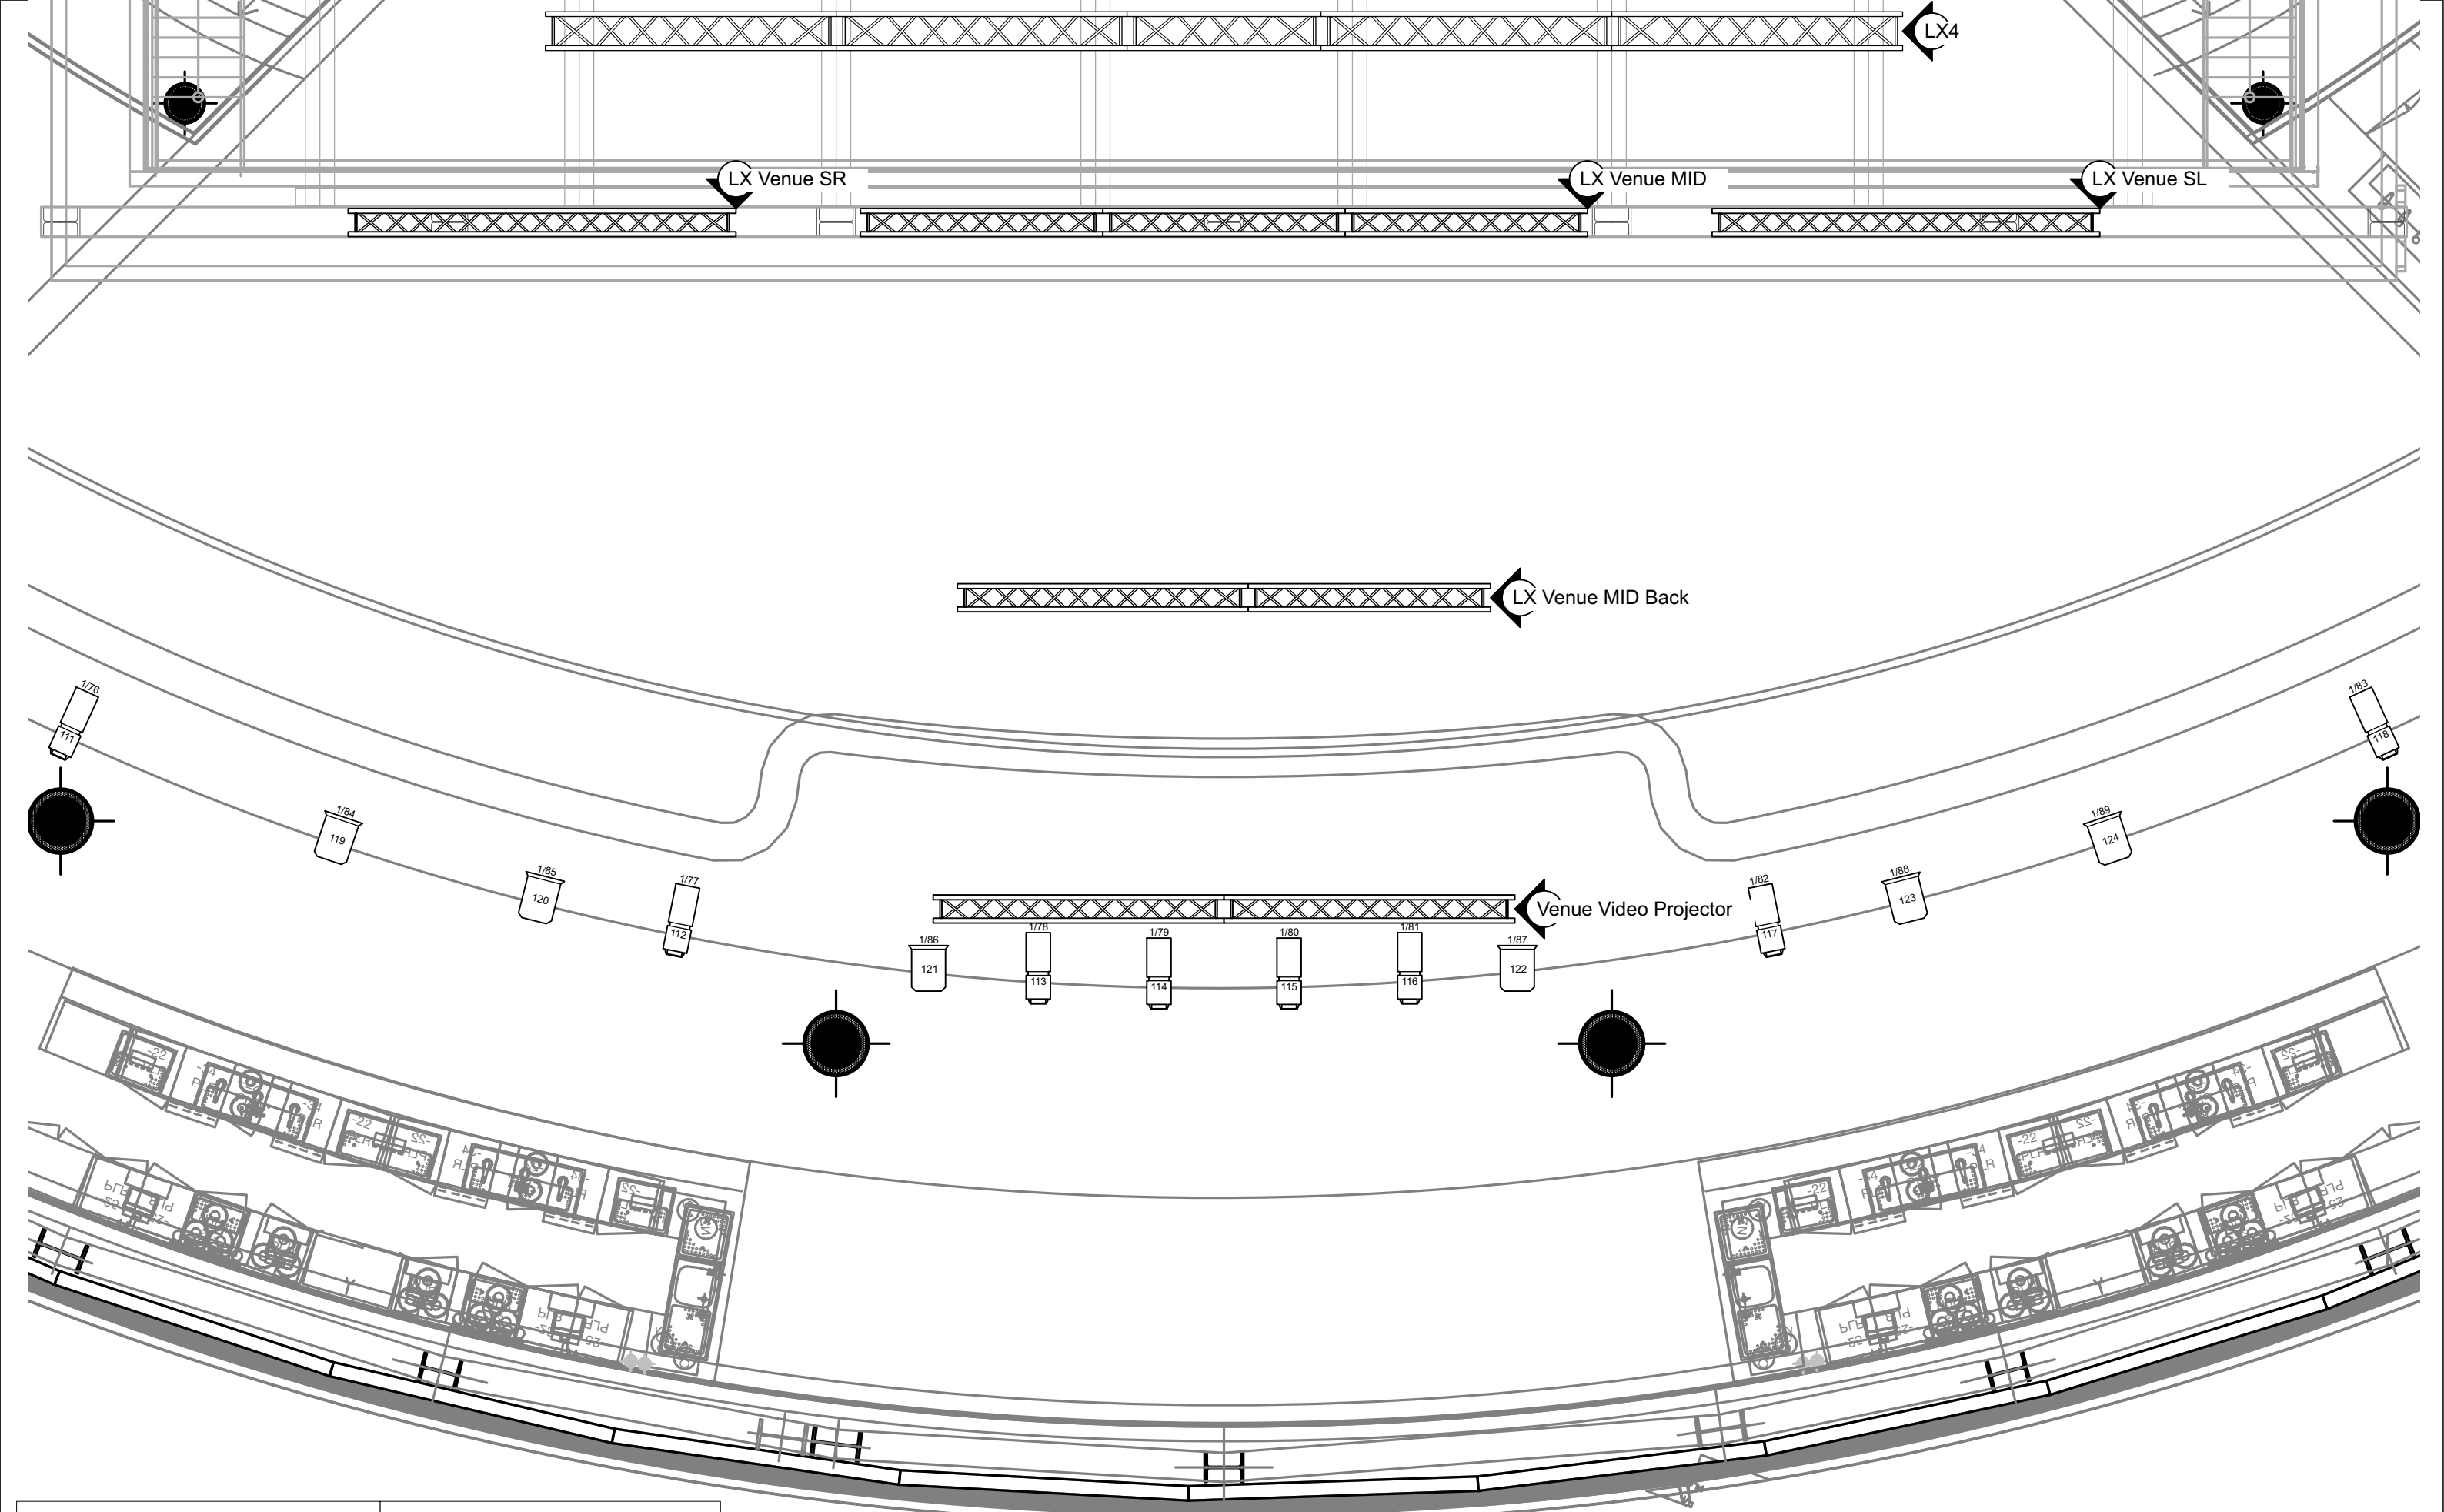

| Fixture                                                                                   | Fixture                                                                                   |
|-------------------------------------------------------------------------------------------|-------------------------------------------------------------------------------------------|
| <div>1/89</div> <div>Robert Juliat 329 HPC</div> <div>Count: 6</div> <div>DMX CH: 1</div> | <div>1/83</div> <div>Robert Juliat 714 SX2</div> <div>Count: 8</div> <div>DMX CH: 1</div> |




+31 307606777  
Vlaamse Toren 7  
3511 WB Utrecht  
Netherlands  
www.tivolivredenburg.nl

TECHNICAL SPECS

FRONT LIGHT

|          |                  |      |       |                          |
|----------|------------------|------|-------|--------------------------|
| Venue    | TivoliVredenburg |      |       | Sheet Number             |
| Drawn By | Kris vd Graaf    |      |       | 005                      |
| Designer | TheaterTechniek  | Room | Ronda |                          |
| Scale    | 1:60             | Page | A3    | Unit Mtr Date 27/03/2024 |
| Cad File | ronda v2024 .vwX |      |       |                          |

OVERVIEW

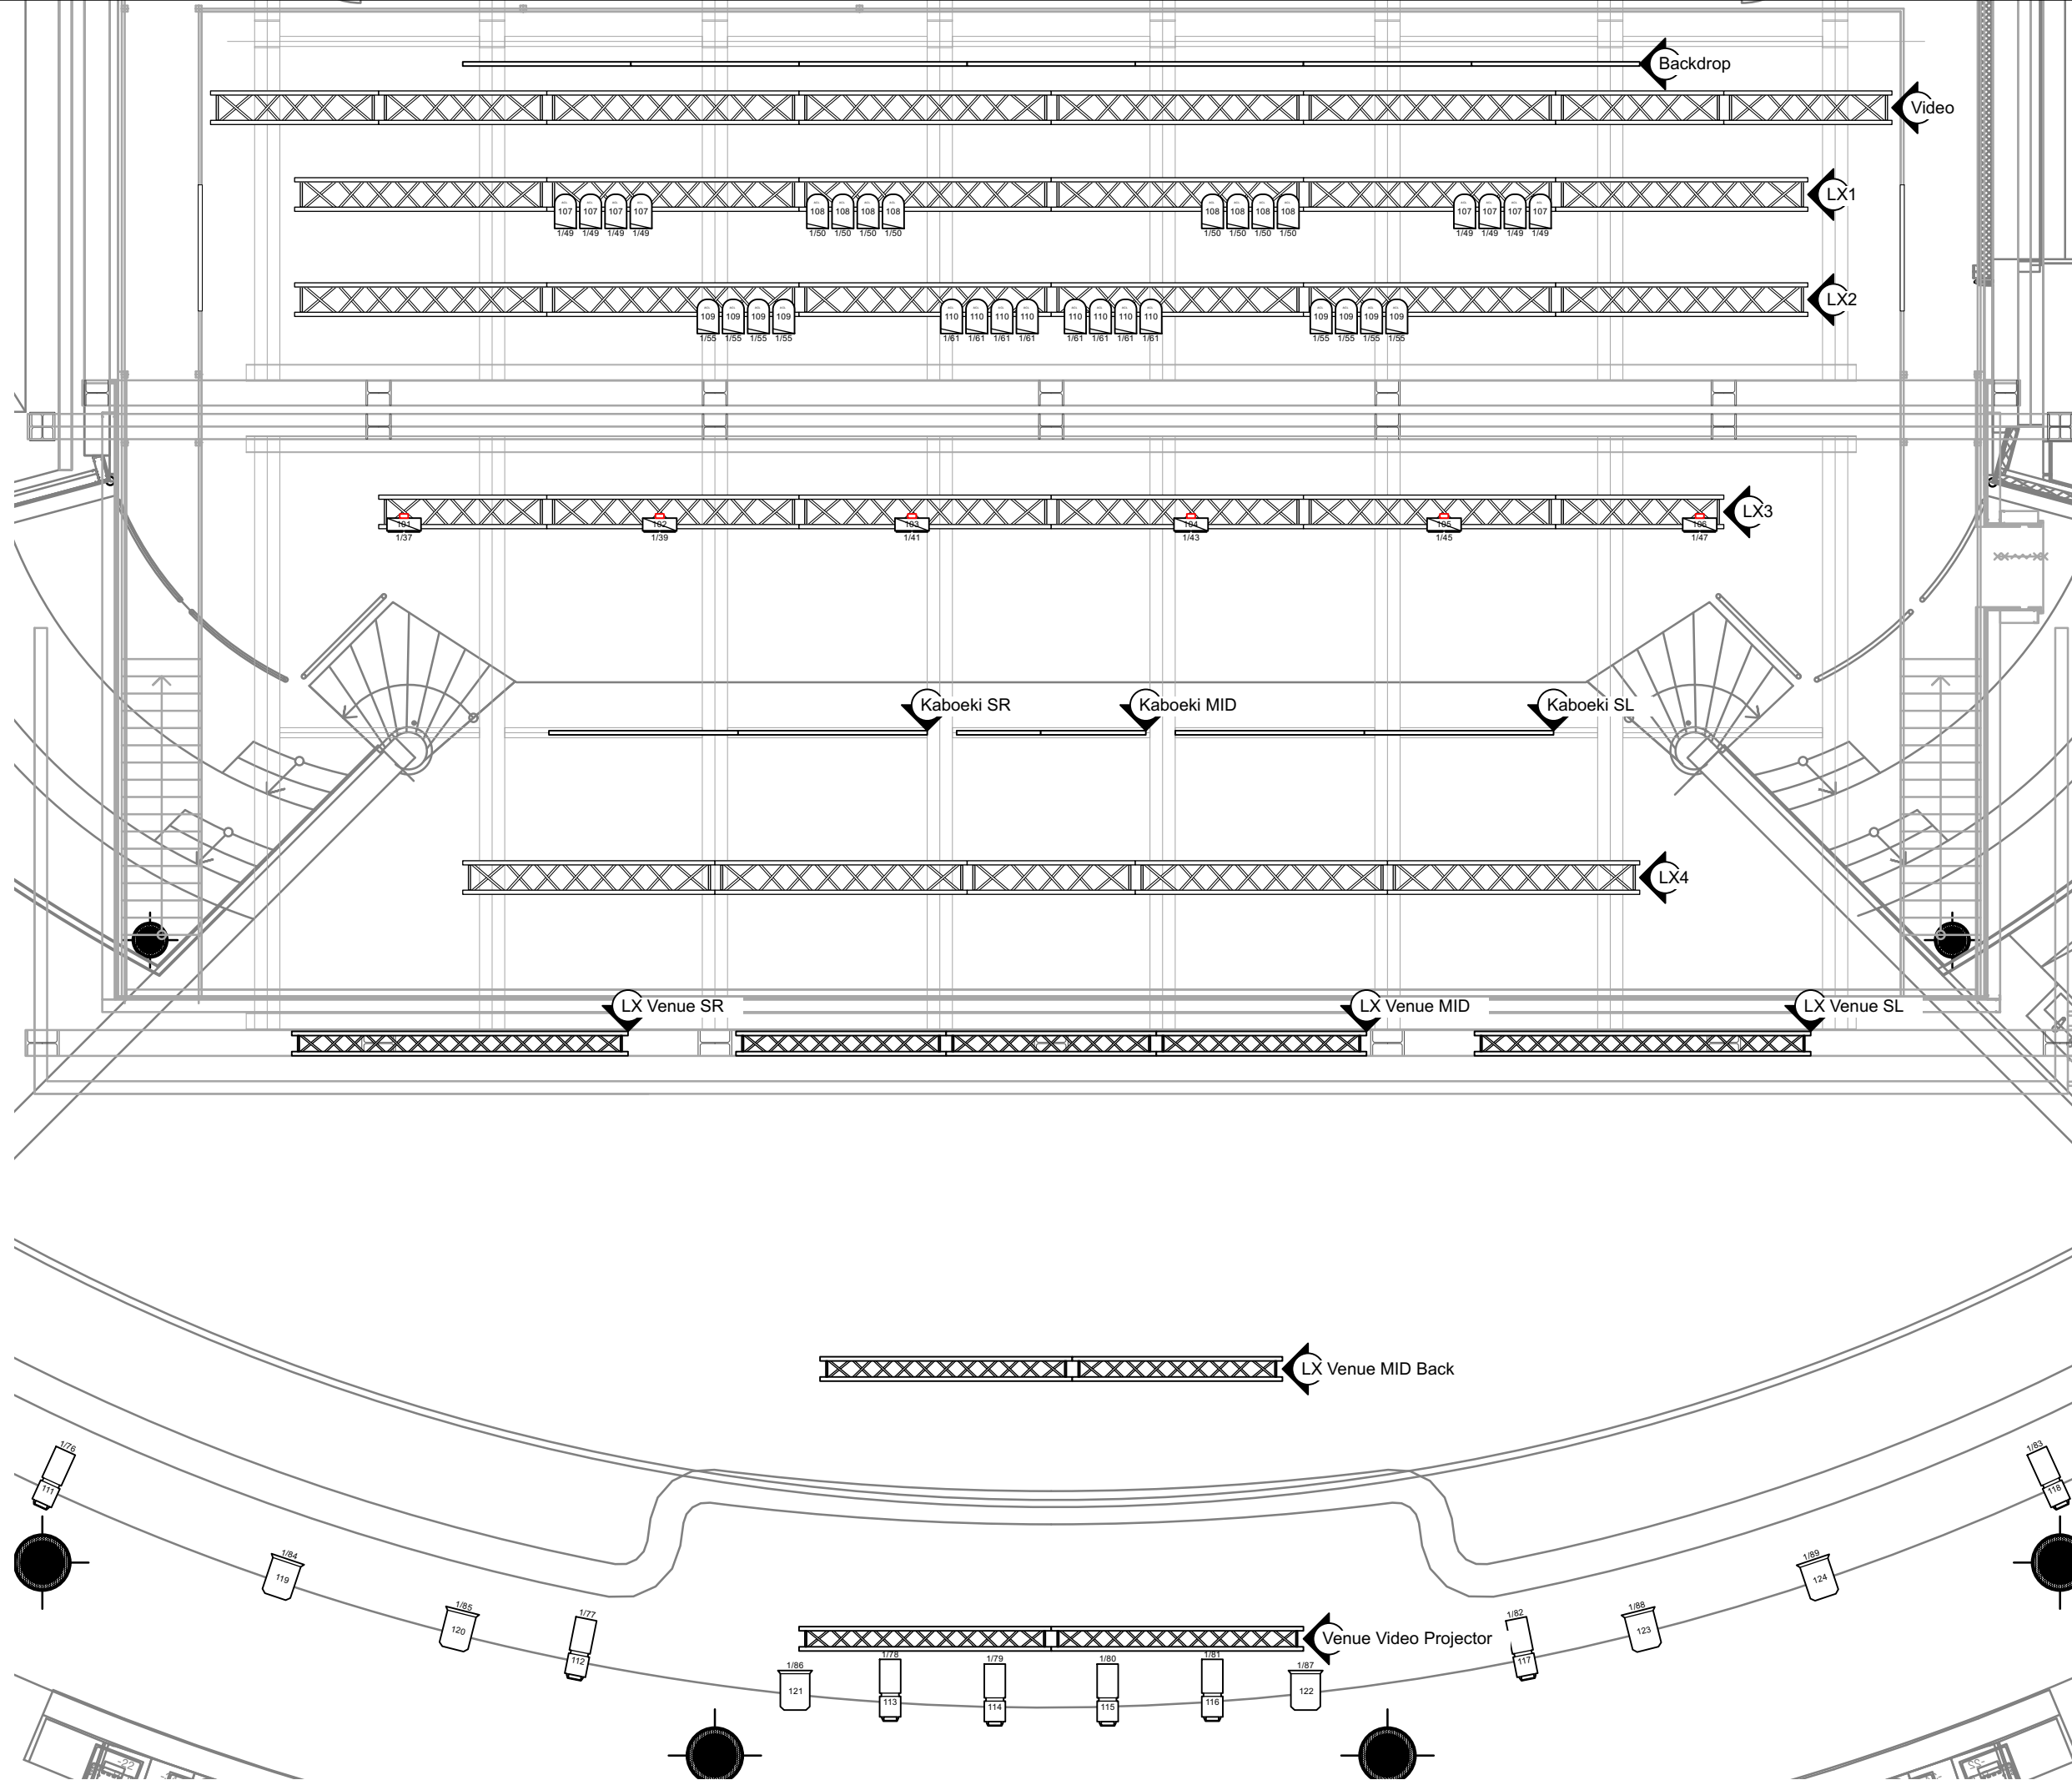

## LEGEND

### Fixture

1/89 Robert Juliat 329 HPC  
Count: 6  
DMX CH: 1

183  
Robert Juliat 714 SX2  
Count: 8  
DMX CH: 1

1/37 Showtec Stage Blinder 4  
Count: 6  
DMX CH: 2

1/49 USITT PAR64-ACL  
Count: 32  
DMX CH: 1






+31 307606777  
Vlaamse Toren 7  
3511 WB Utrecht  
Netherlands  
[www.tivolivredenburg.nl](http://www.tivolivredenburg.nl)

## TECHNICAL SPECS

TOTAL CONVENTIONAL

|          |                  |      |    |      |       |              |            |
|----------|------------------|------|----|------|-------|--------------|------------|
| Venue    | TivoliVredenburg |      |    |      |       | Sheet Number |            |
| Drawn By | Kris vd Graaf    |      |    |      |       | 006          |            |
| Designer | TheaterTechniek  |      |    | Room | Ronda |              |            |
| Scale    | 1:75             | Page | A3 | Unit | Mtr   | Date         | 27/03/2024 |
| Cad File | ronda v2024_vwx  |      |    |      |       |              |            |

## OVERVIEW

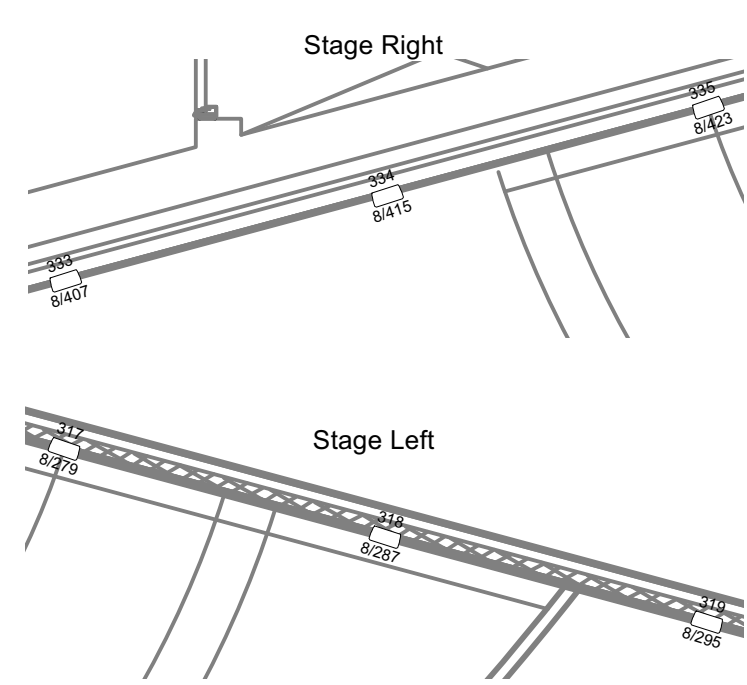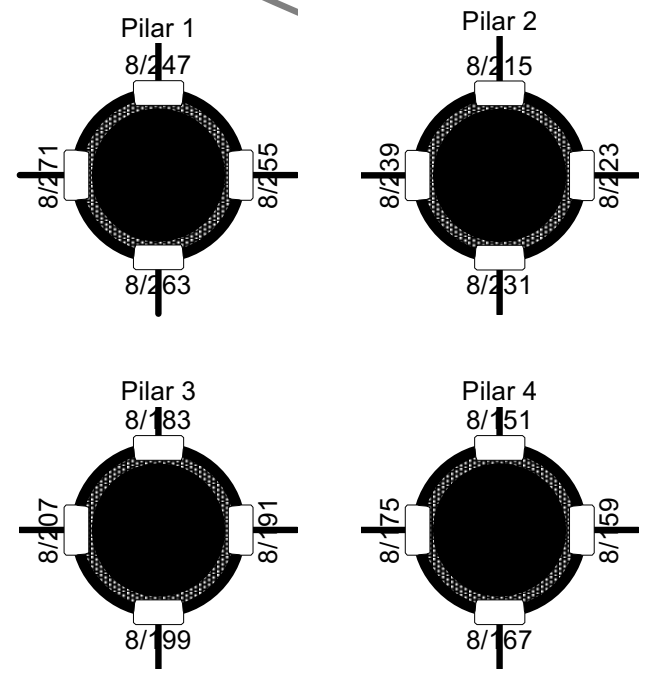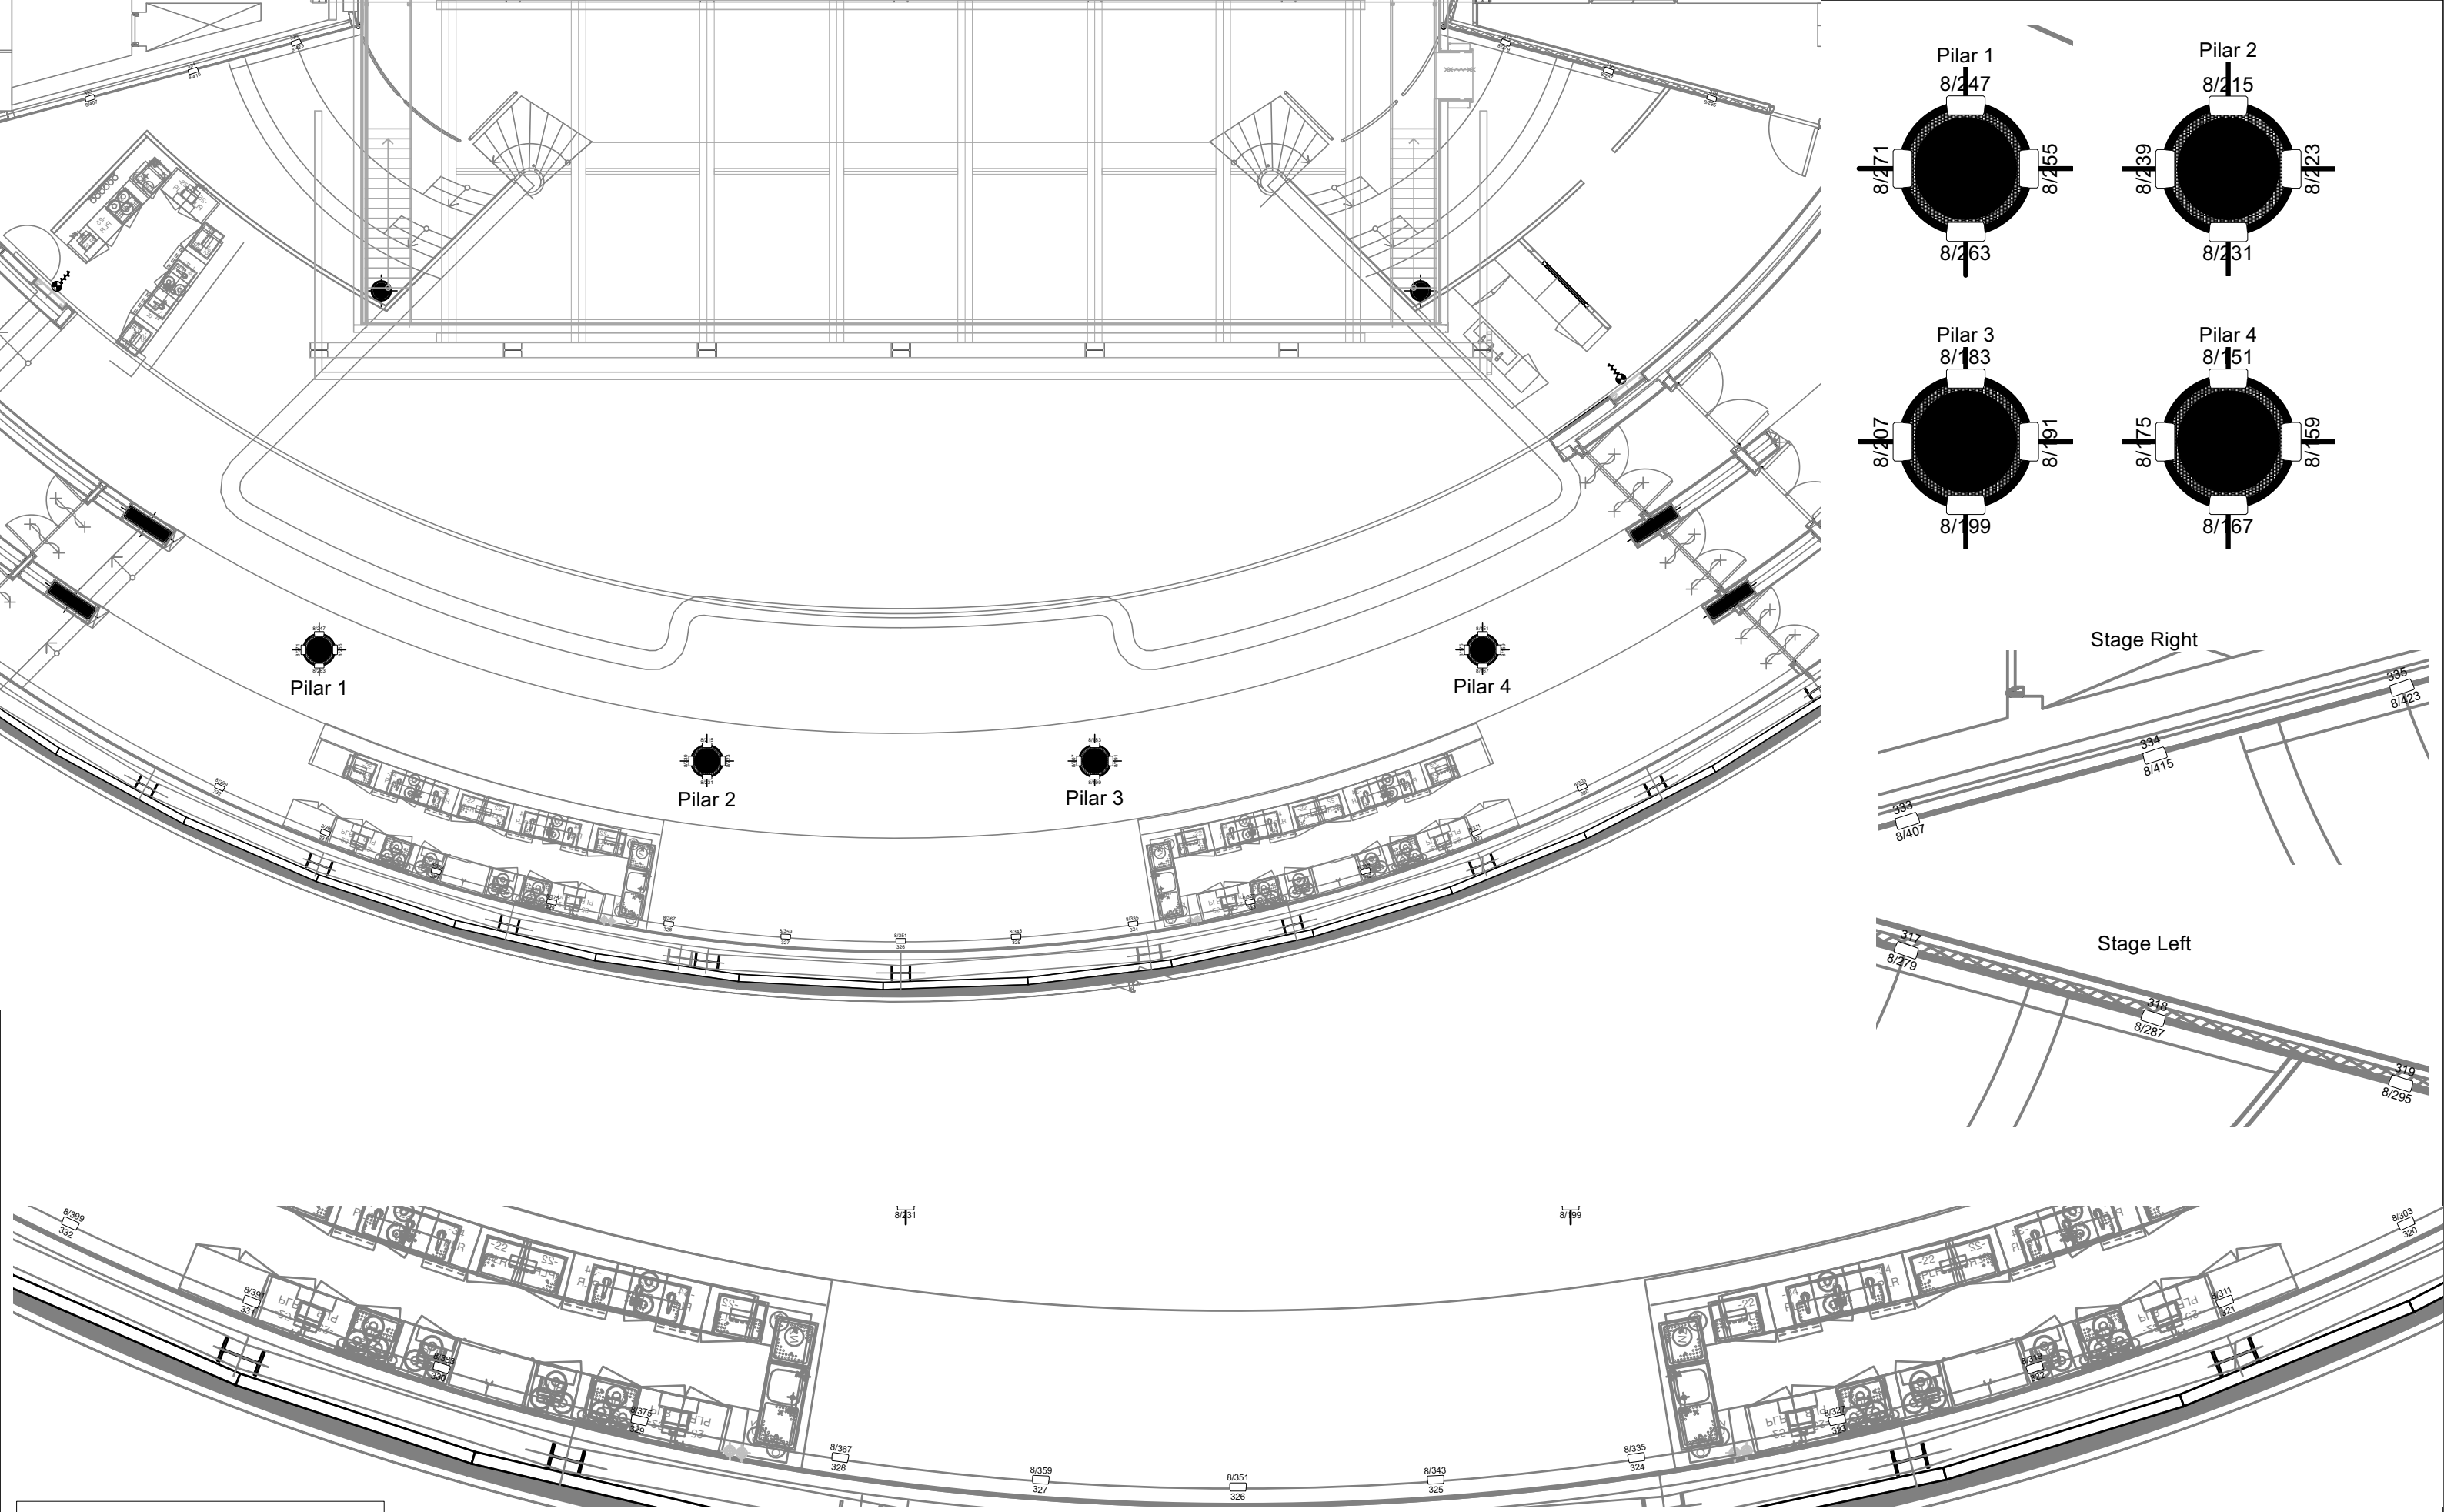

Fixture

8/407 Chauvet COLORdash Par Hex 7  
Count: 35  
333 DMX CH: 8




+31 307606777  
Vlaamse Toren 7  
3511 WB Utrecht  
Netherlands  
www.tivolivredenburg.nl

TECHNICAL SPECS  
HOUSE LIGHTS

|          |                  |      |       |                          |
|----------|------------------|------|-------|--------------------------|
| Venue    | TivoliVredenburg |      |       | Sheet Number             |
| Drawn By | Kris vd Graaf    |      |       | 007                      |
| Designer | TheaterTechniek  | Room | Ronda |                          |
| Scale    | -                | Page | A3    | Unit Mtr Date 27/03/2024 |
| Cad File | ronda v2024 .vwx |      |       |                          |

OVERVIEW

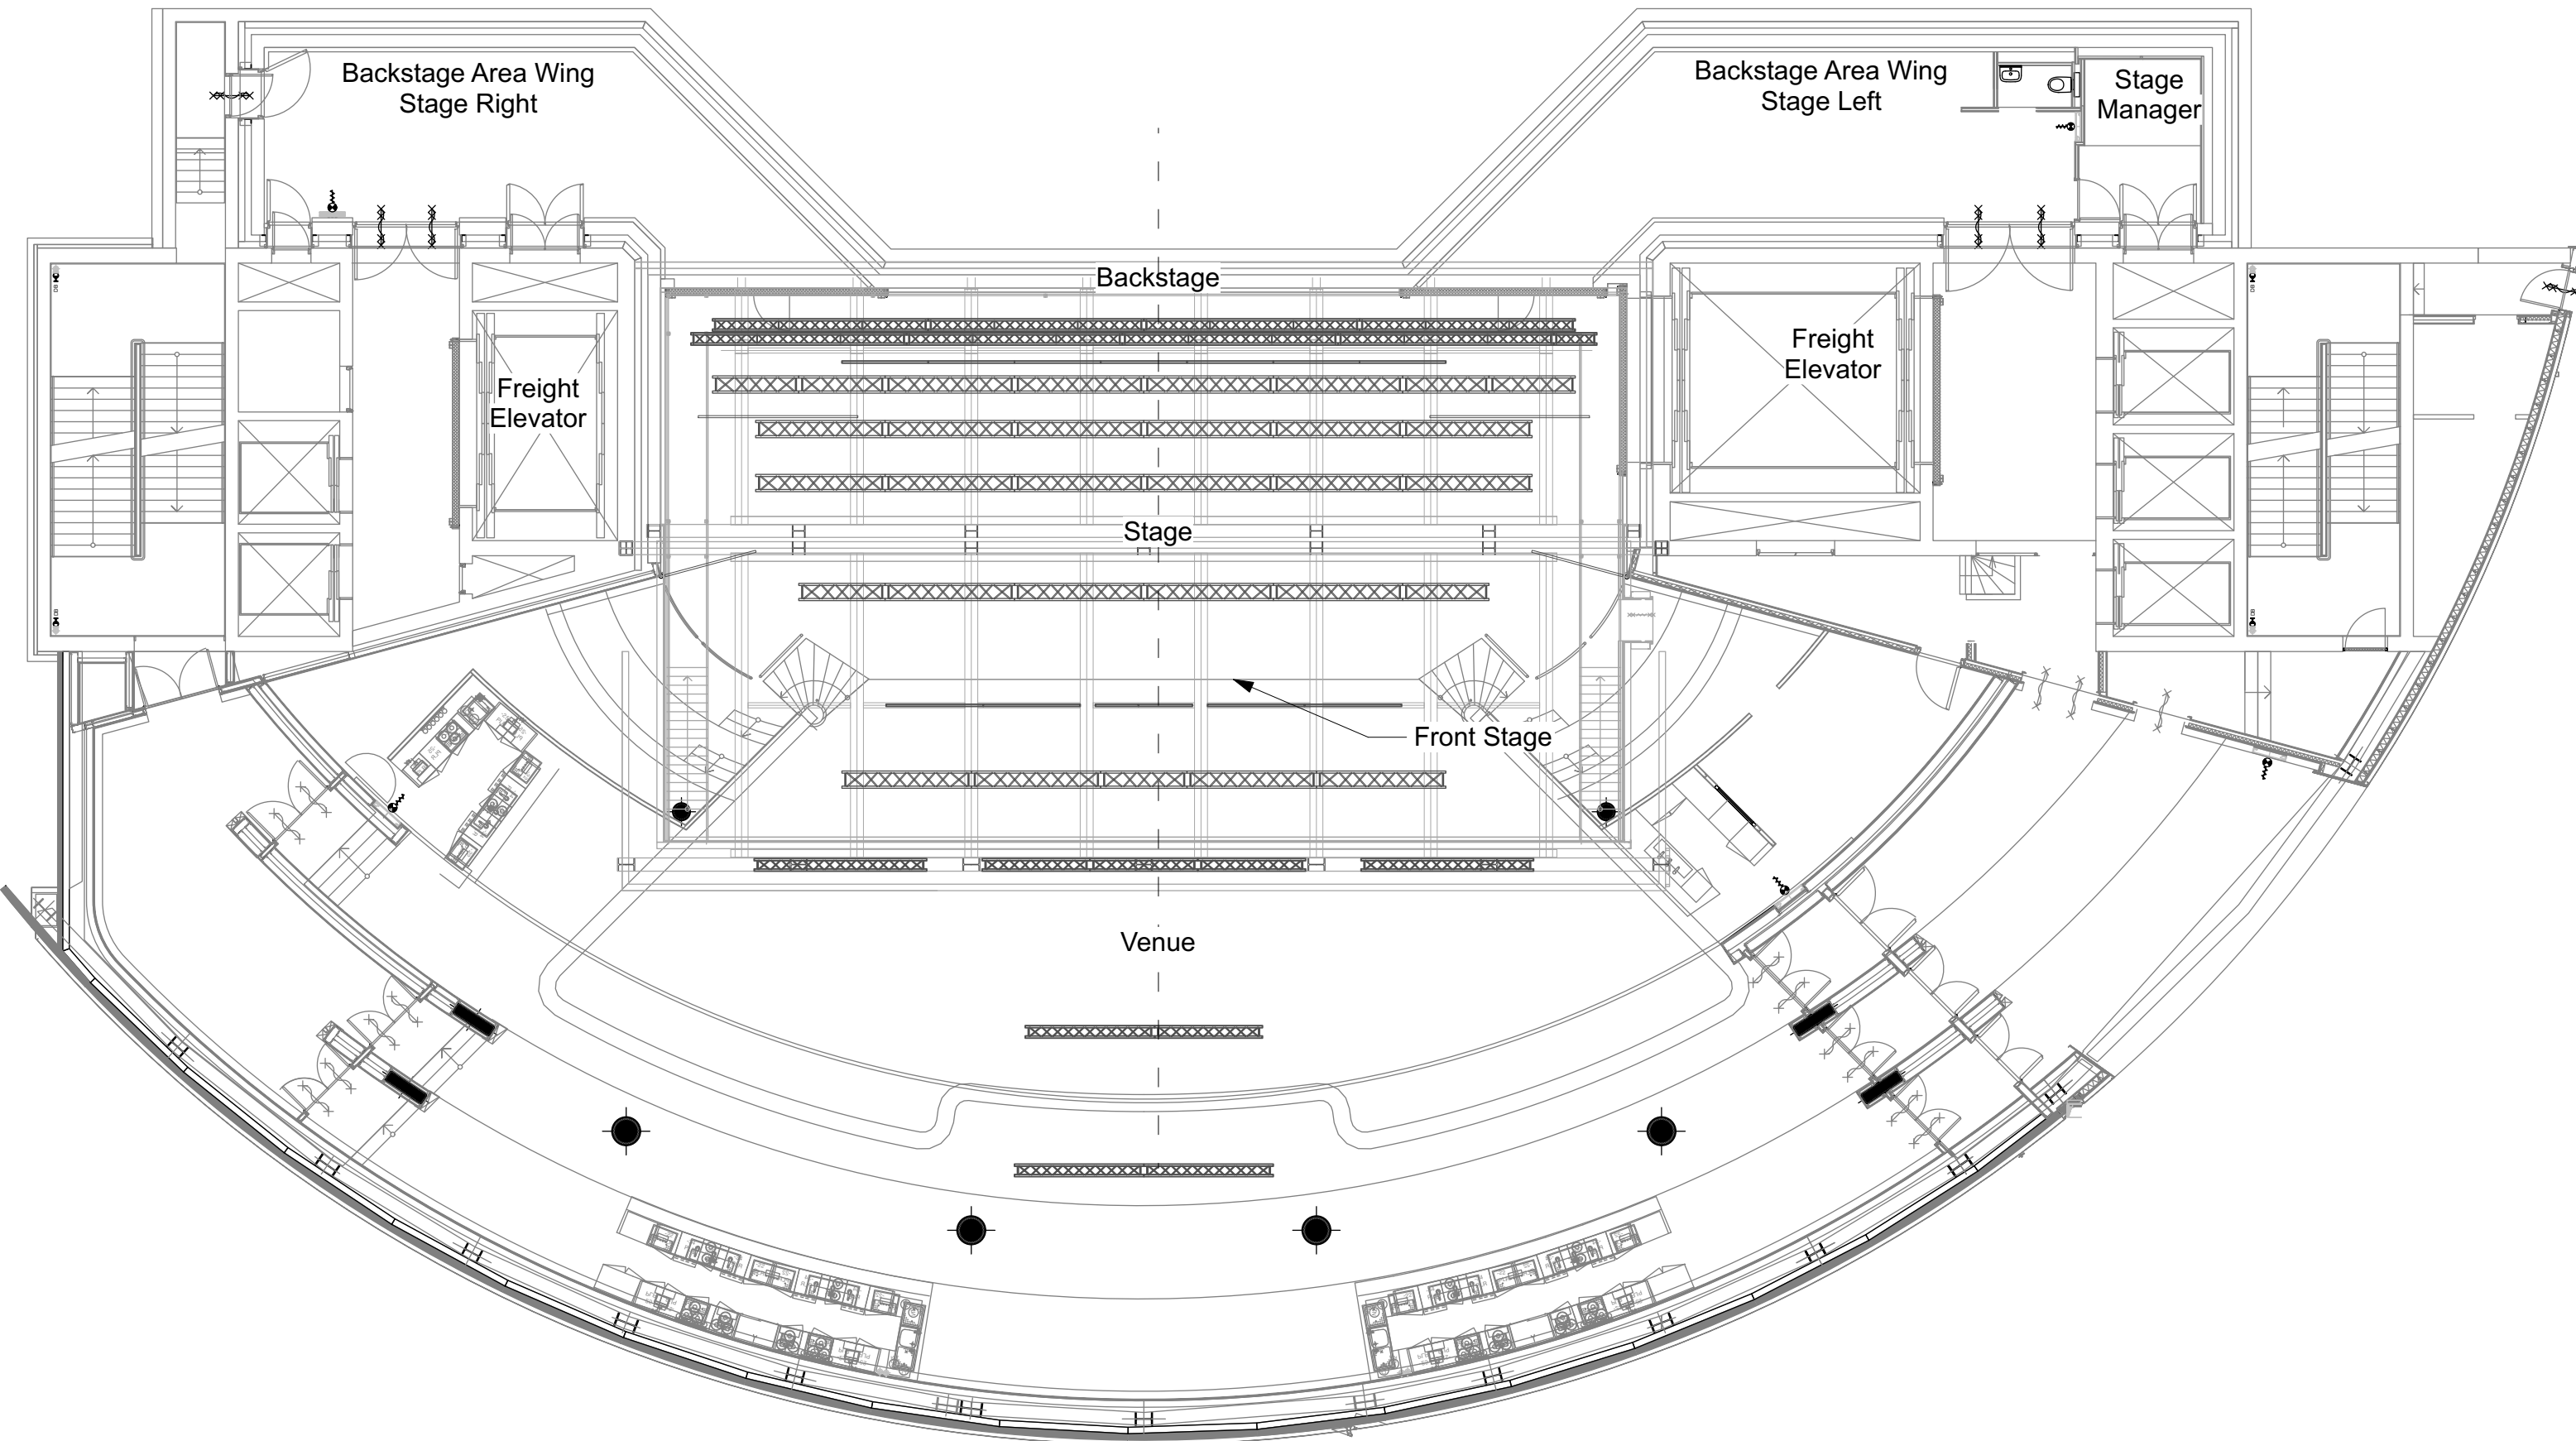


+31 307606777  
Vlaamse Toren 7  
3511 WB Utrecht  
Netherlands  
www.tivolivredenburg.nl

TECHNICAL SPECS

STAGE INFO

|          |                  |      |    |      |       |              |            |
|----------|------------------|------|----|------|-------|--------------|------------|
| Venue    | TivoliVredenburg |      |    |      |       | Sheet Number |            |
| Drawn By | Kris vd Graaf    |      |    |      |       | 008          |            |
| Designer | TheaterTechniek  |      |    | Room | Ronda |              |            |
| Scale    | 1:140            | Page | A3 | Unit | Mtr   | Date         | 27/03/2024 |
| Cad File | ronda v2024 .vwx |      |    |      |       |              |            |

OVERVIEW

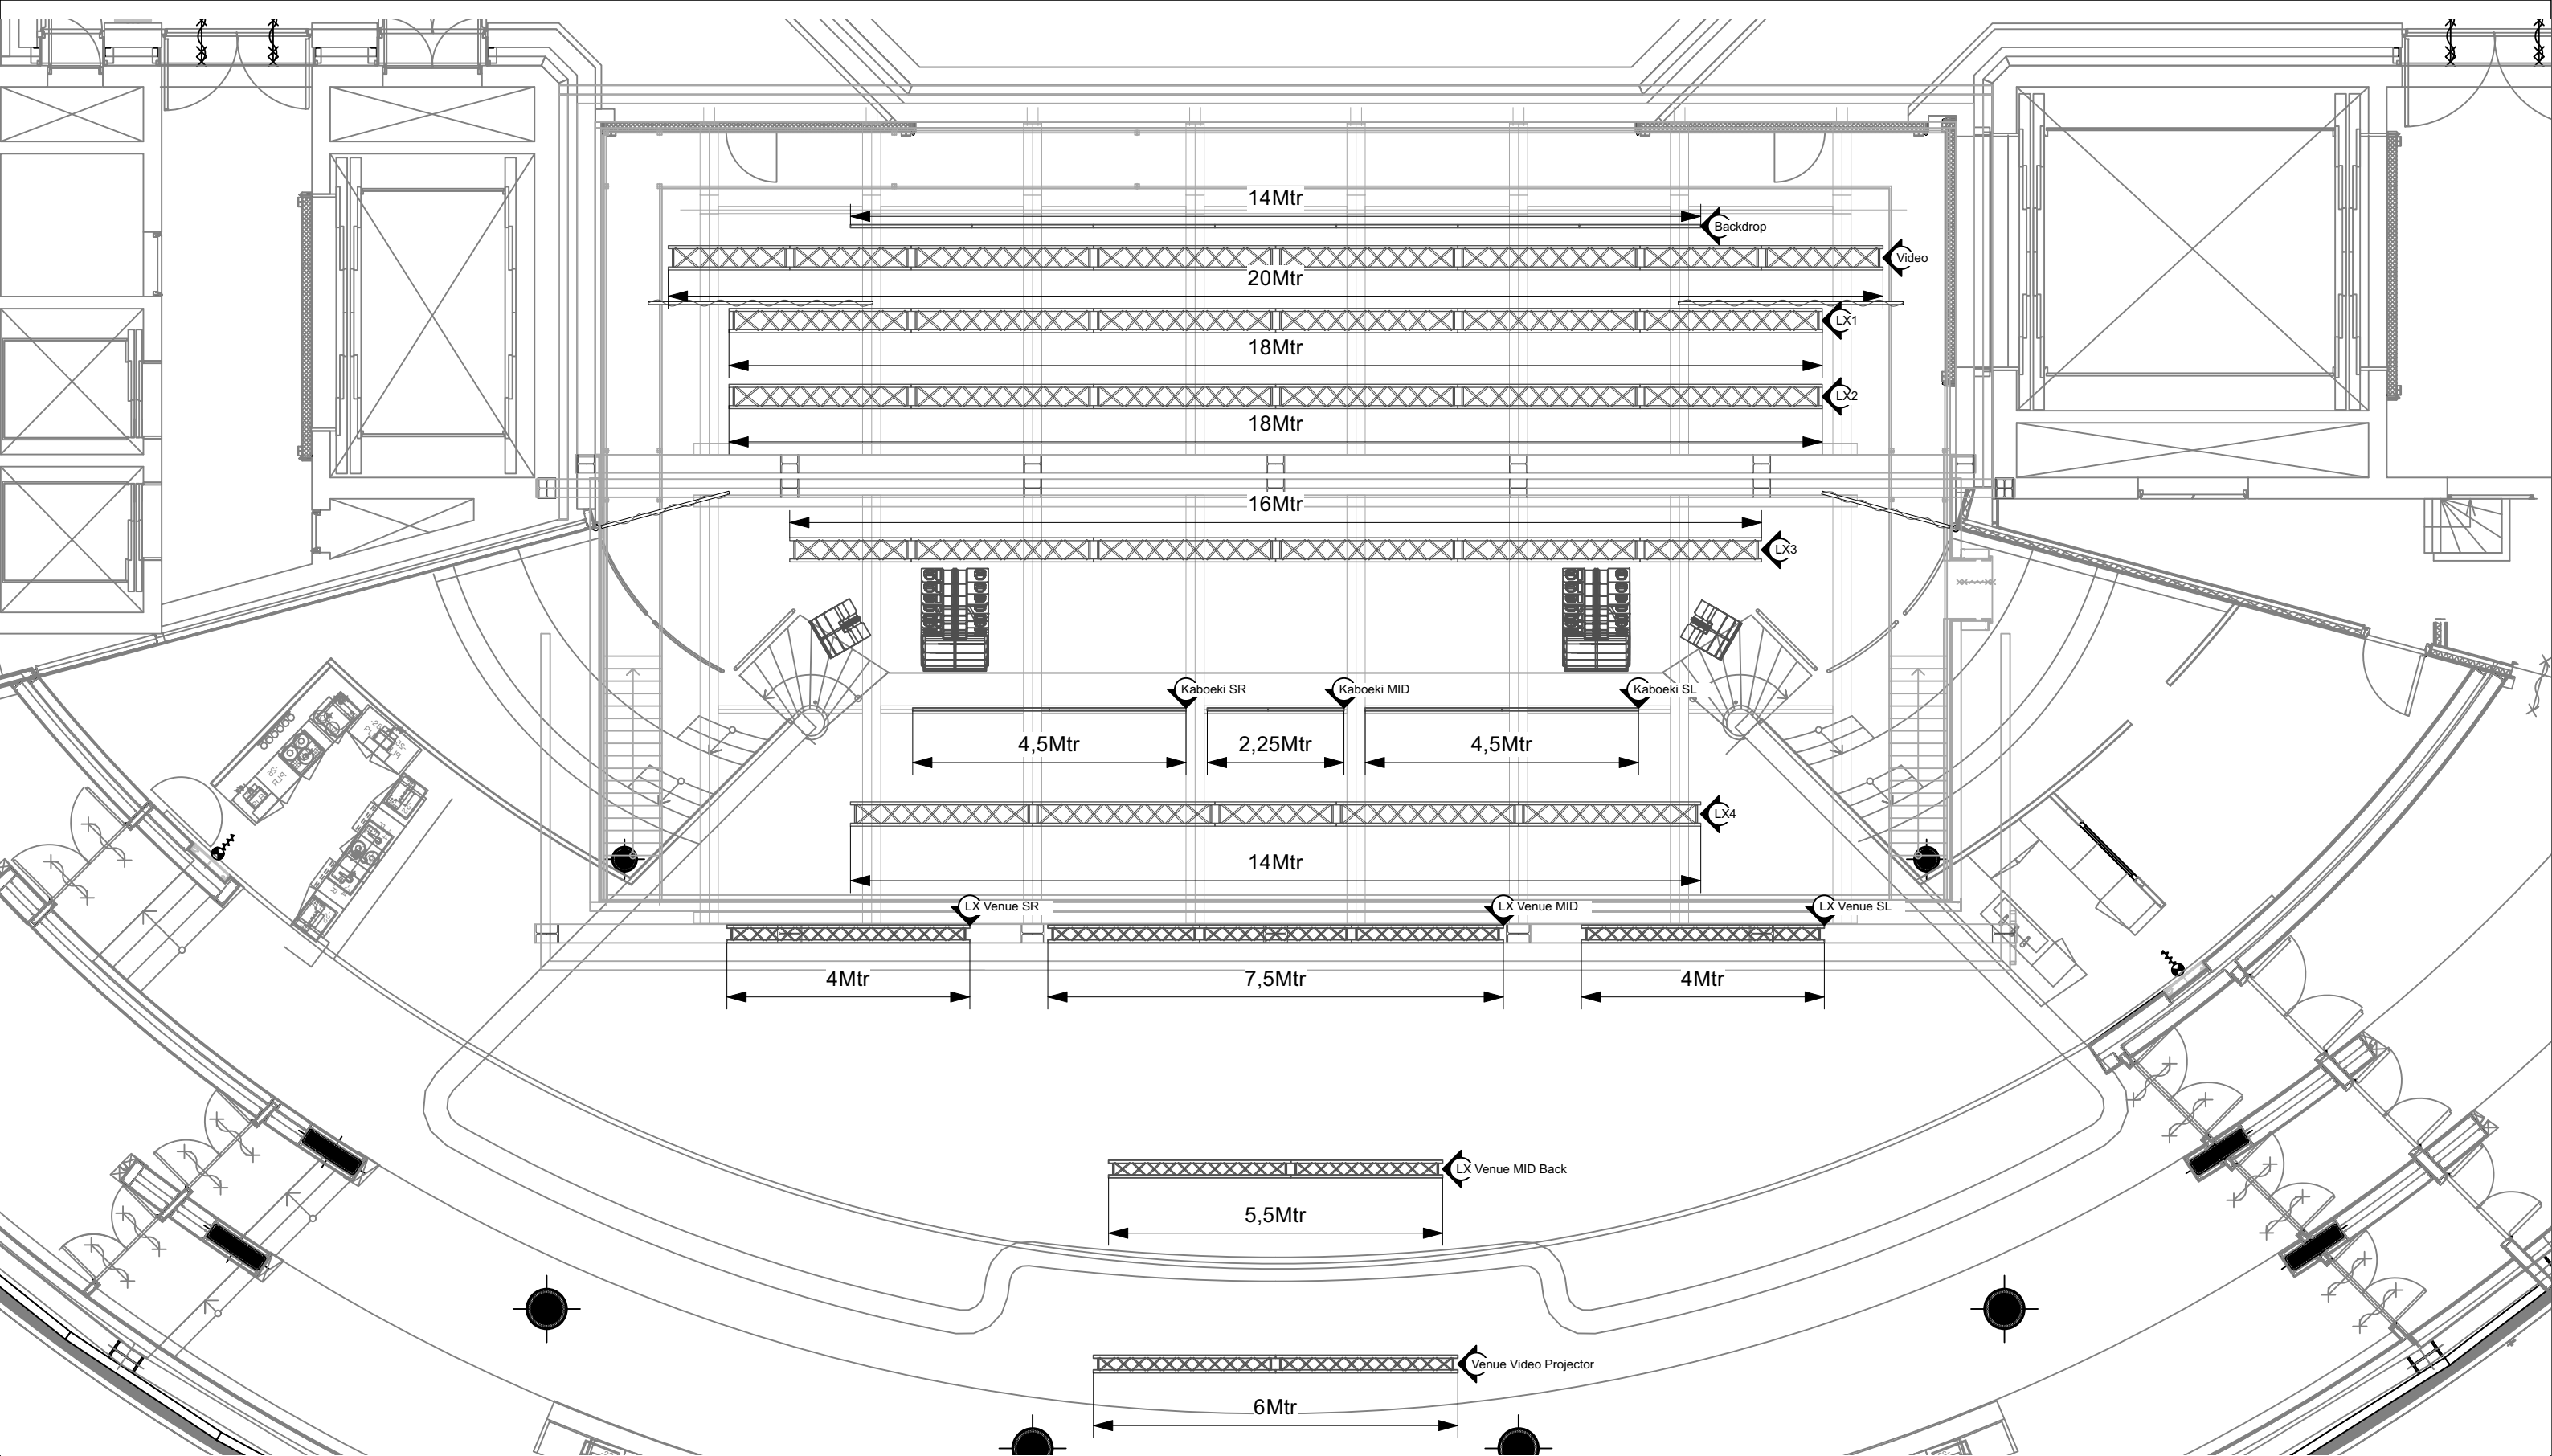


+31 307606777  
Vlaamse Toren 7  
3511 WB Utrecht  
Netherlands  
www.tivolivredenburg.nl

## TECHNICAL SPECS

## TRUSS DIMENSIONS

|          |                  |      |    |      |       |              |            |
|----------|------------------|------|----|------|-------|--------------|------------|
| Venue    | TivoliVredenBurg |      |    |      |       | Sheet Number |            |
| Drawn By | Kris vd Graaf    |      |    |      |       | 009          |            |
| Designer | TheaterTechniek  |      |    | Room | Ronda |              |            |
| Scale    | 1:100            | Page | A3 | Unit | Mtr   | Date         | 27/03/2024 |
| Cad File | ronda v2024 .vwx |      |    |      |       |              |            |

## OVERVIEW

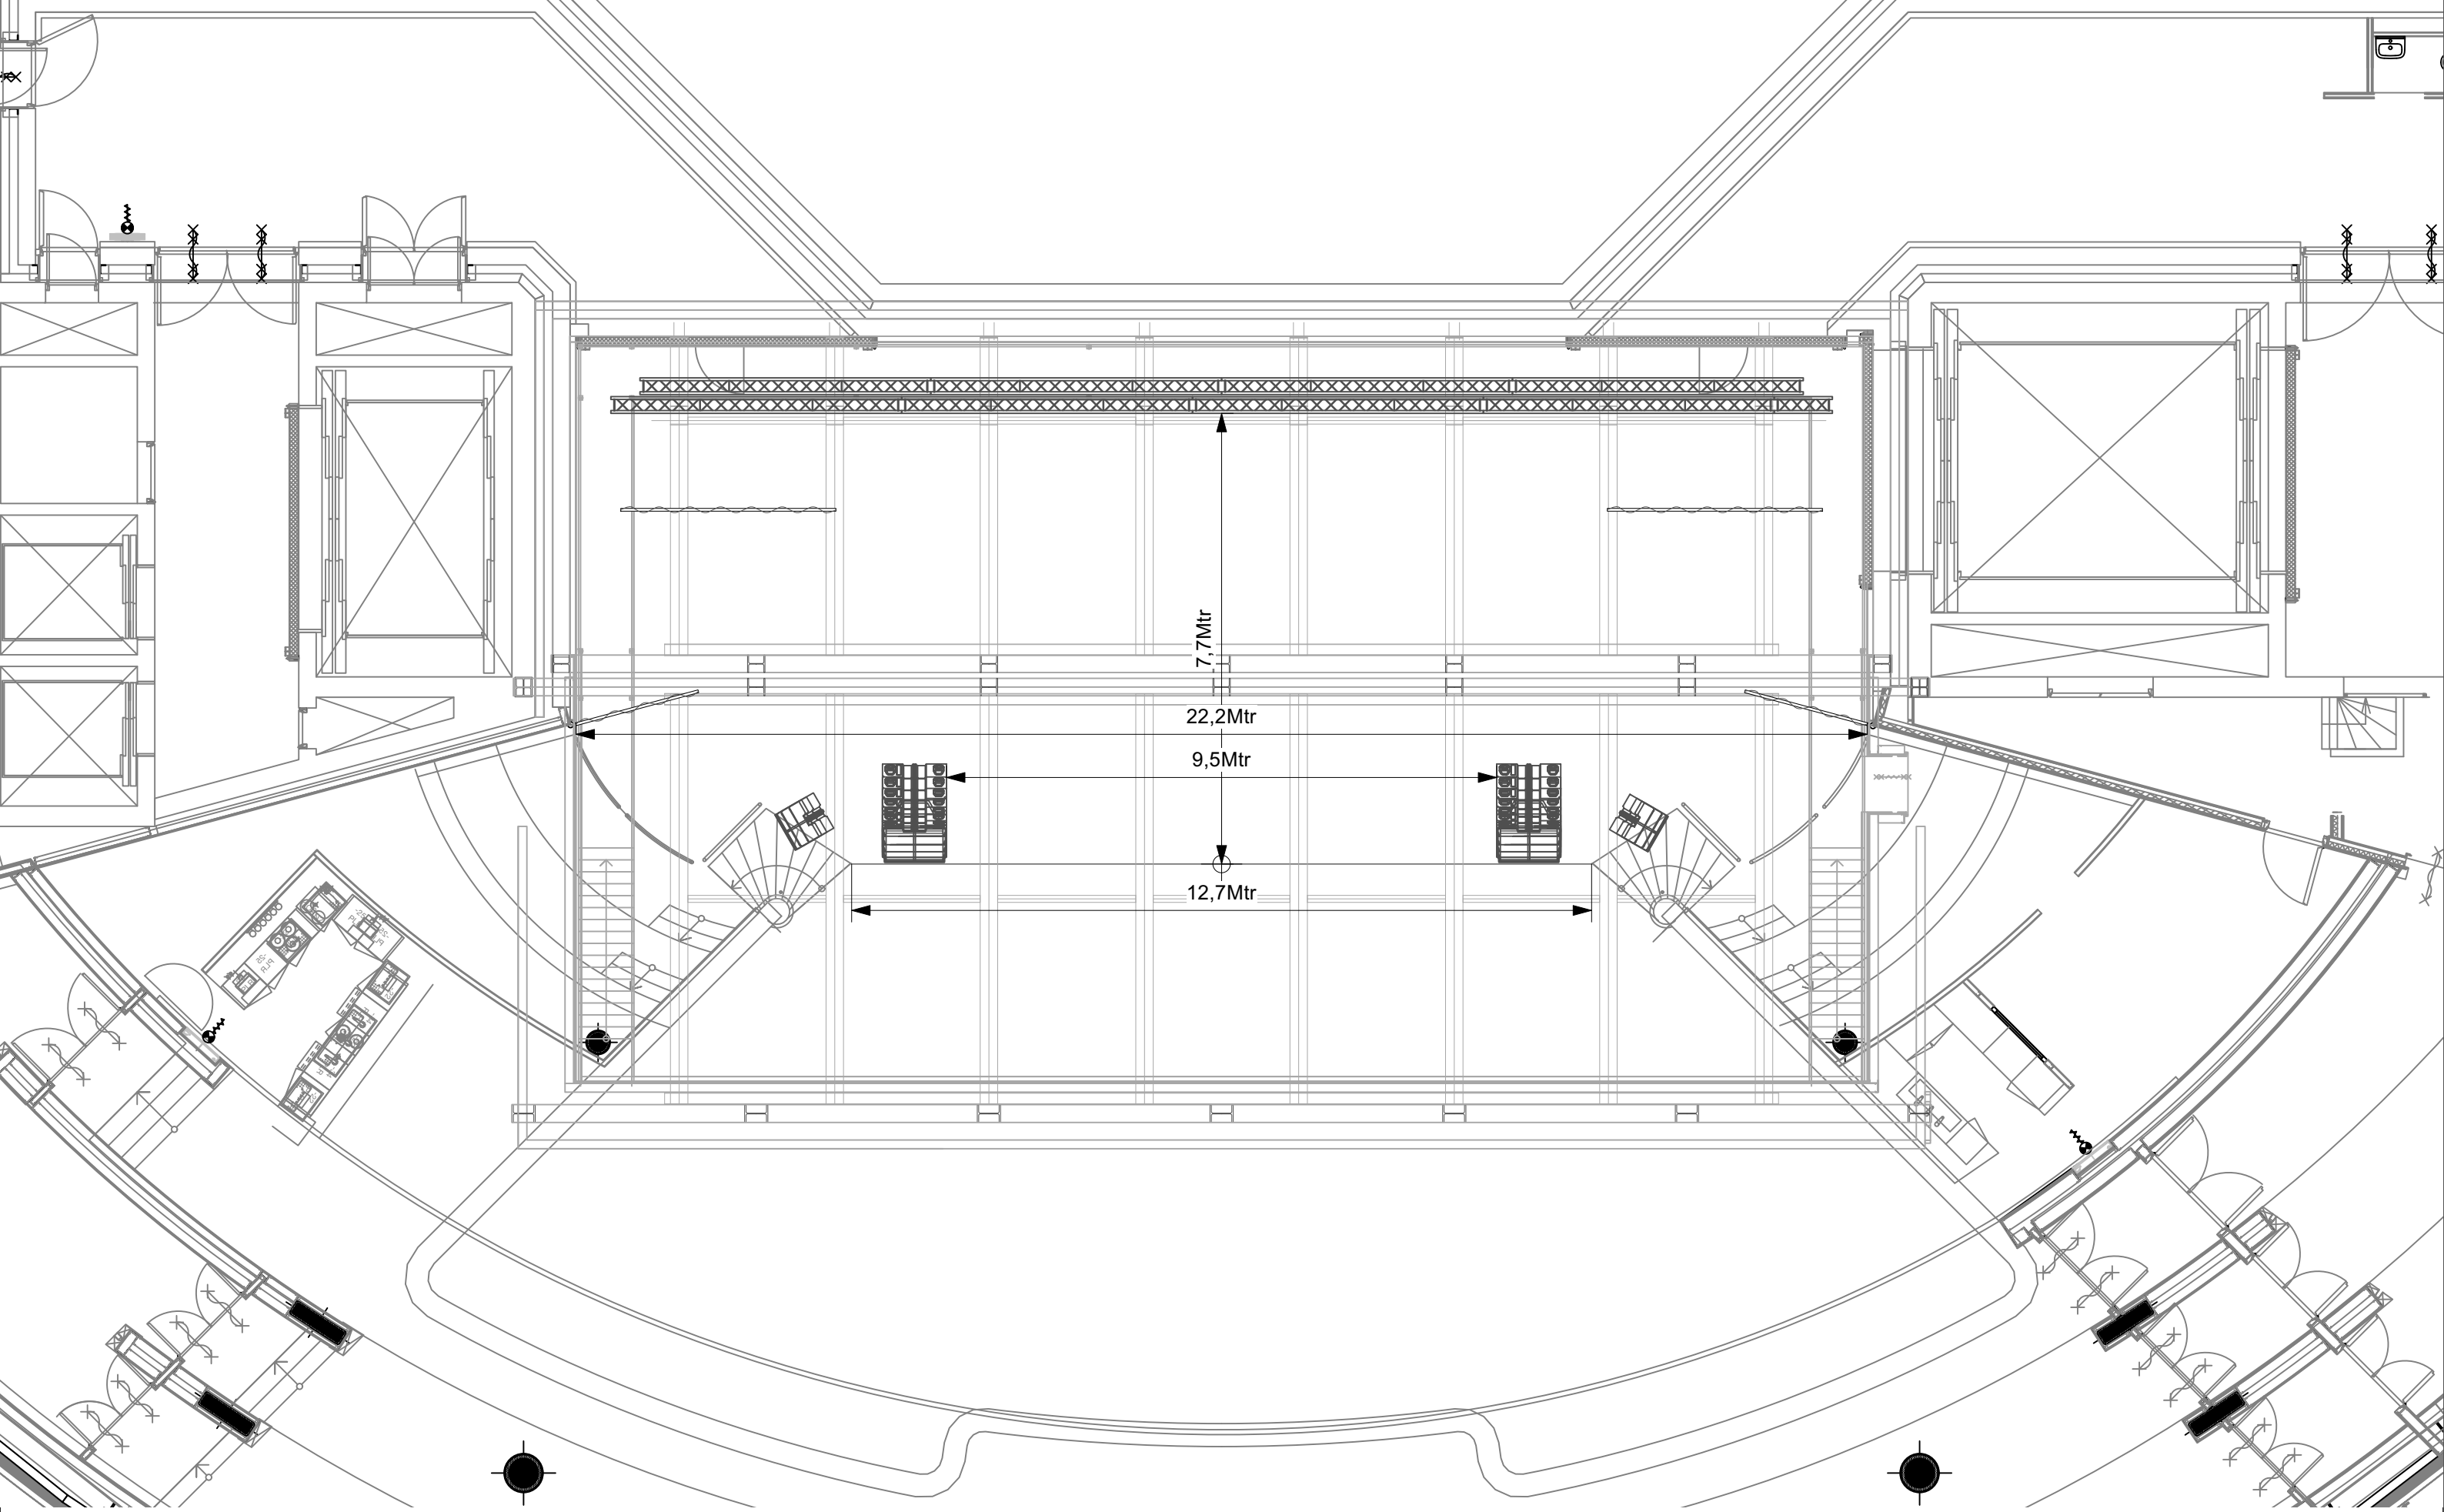


+31 307606777  
Vlaamse Toren 7  
3511 WB Utrecht  
Netherlands  
www.tivolivredenburg.nl

**TECHNICAL SPECS**

**STAGE DIMENSIONS**

|          |                  |      |    |      |       |              |            |
|----------|------------------|------|----|------|-------|--------------|------------|
| Venue    | TivoliVredenburg |      |    |      |       | Sheet Number |            |
| Drawn By | Kris vd Graaf    |      |    |      |       | 010          |            |
| Designer | TheaterTechniek  |      |    | Room | Ronda |              |            |
| Scale    | 1:100            | Page | A3 | Unit | Mtr   | Date         | 27/03/2024 |
| Cad File | ronda v2024 .vwx |      |    |      |       |              |            |

**OVERVIEW**

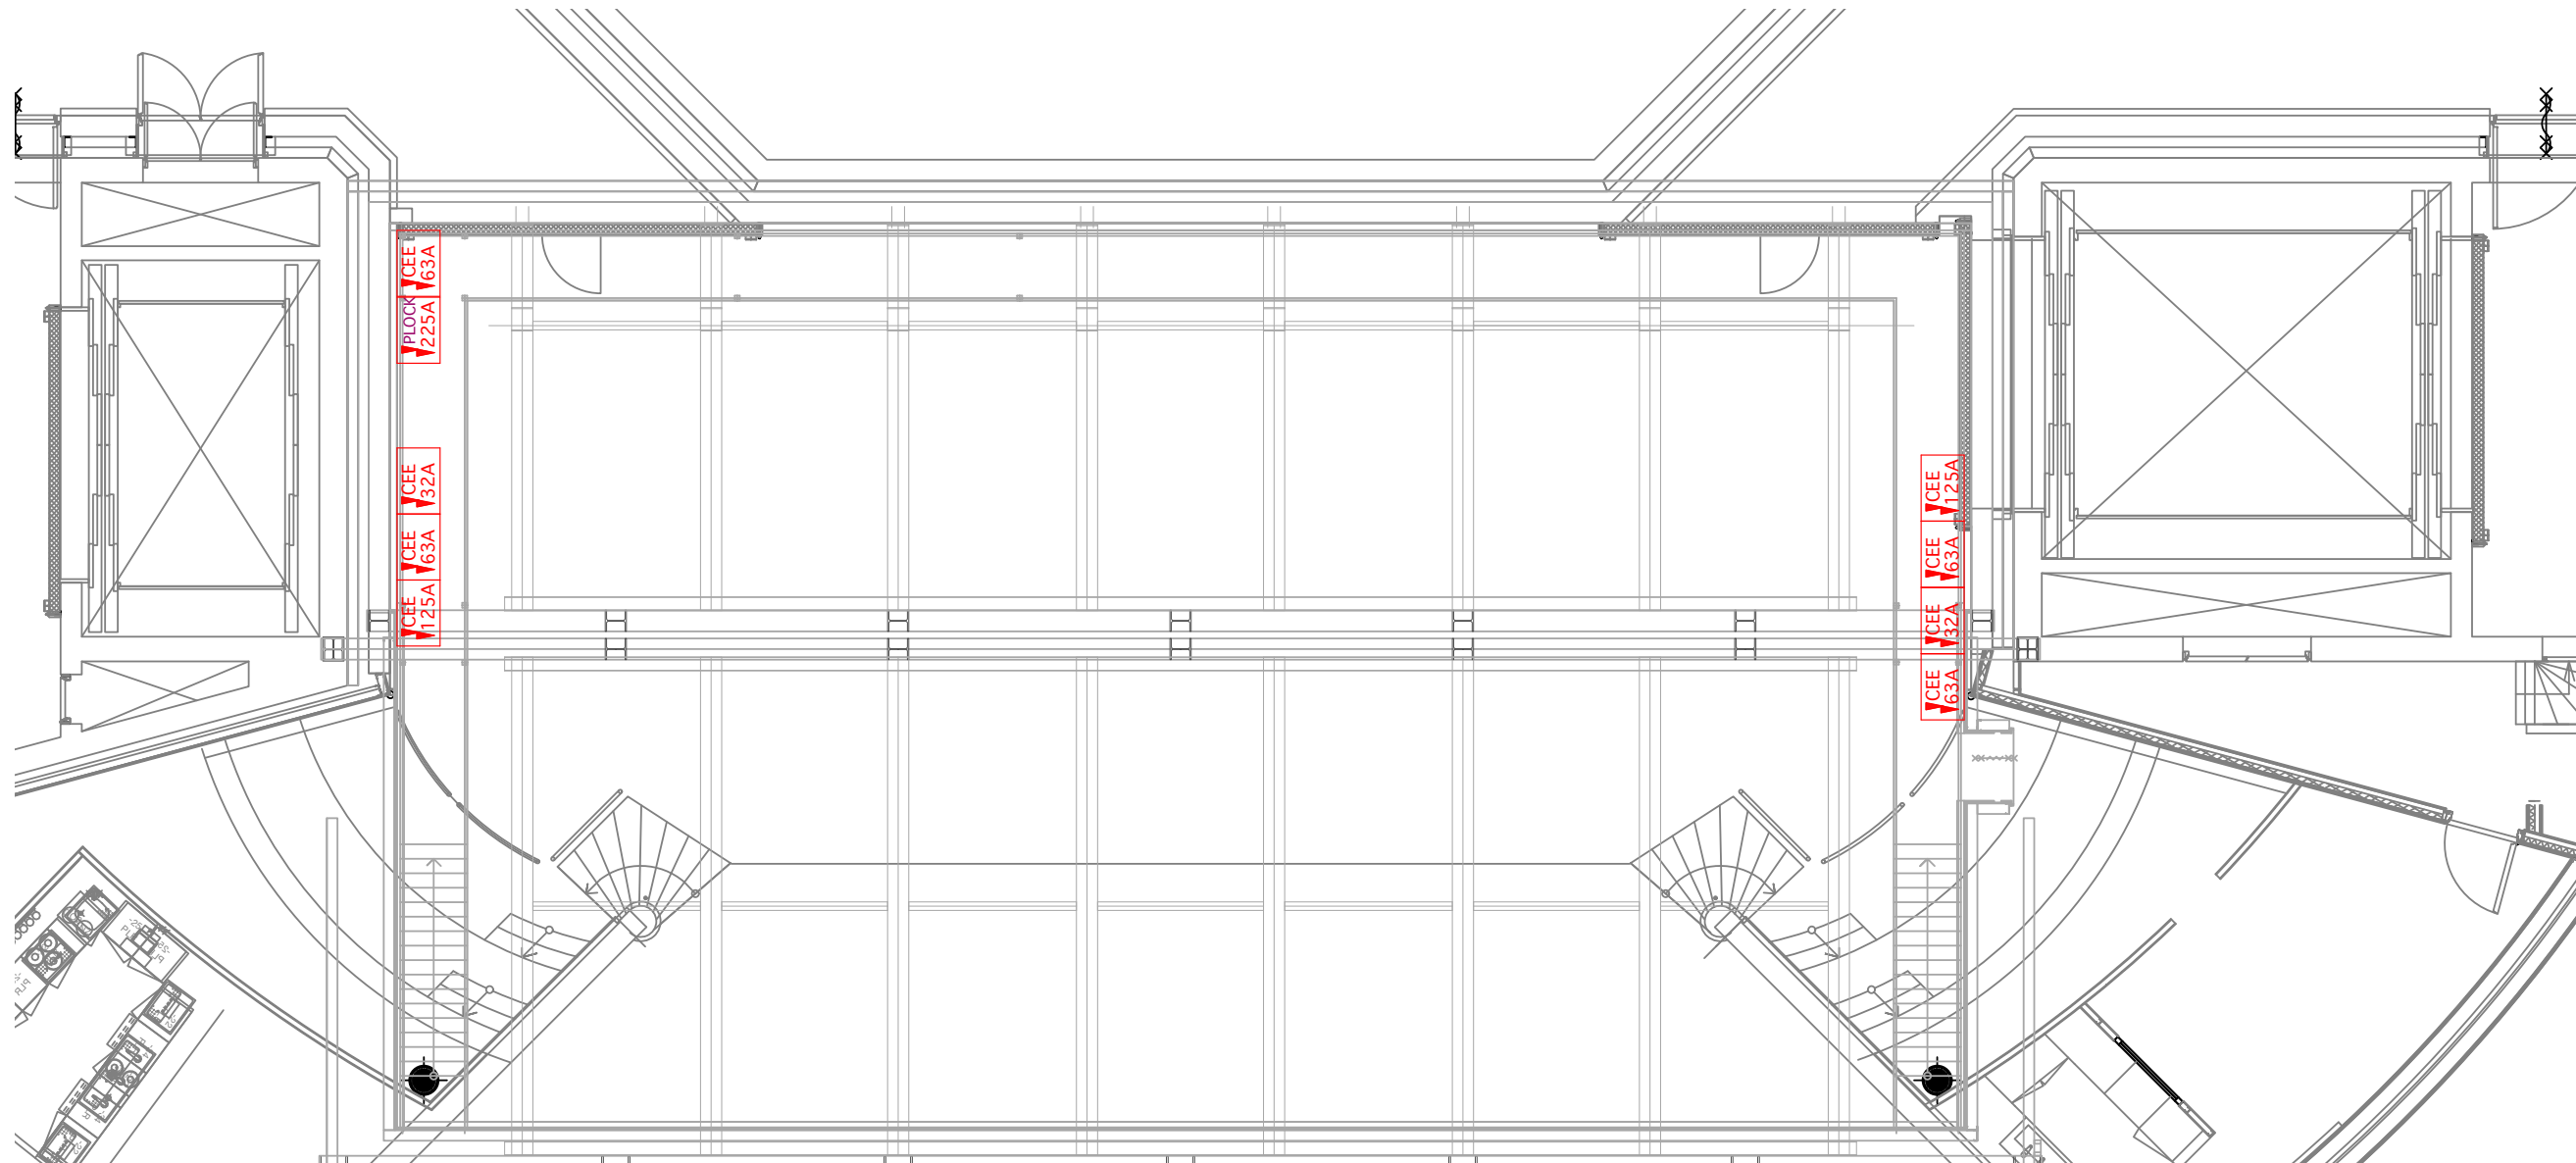

## LEGEND




+31 307606777  
Vlaamse Toren 7  
3511 WB Utrecht  
Netherlands  
[www.tivolivredenburg.nl](http://www.tivolivredenburg.nl)

## TECHNICAL SPECS



# POWERSTAGE

|          |                  |      |    |      |       |      |              |
|----------|------------------|------|----|------|-------|------|--------------|
| Venue    | TivoliVredenburg |      |    |      |       |      | Sheet Number |
| Drawn By | Kris vd Graaf    |      |    |      |       |      | 011          |
| Designer | TheaterTechniek  |      |    | Room | Ronda |      |              |
| Scale    | 1:105            | Page | A3 | Unit | Mtr   | Date | 27/03/2024   |
| Cad File | ronda v2024 .vwx |      |    |      |       |      |              |


## OVERVIEW

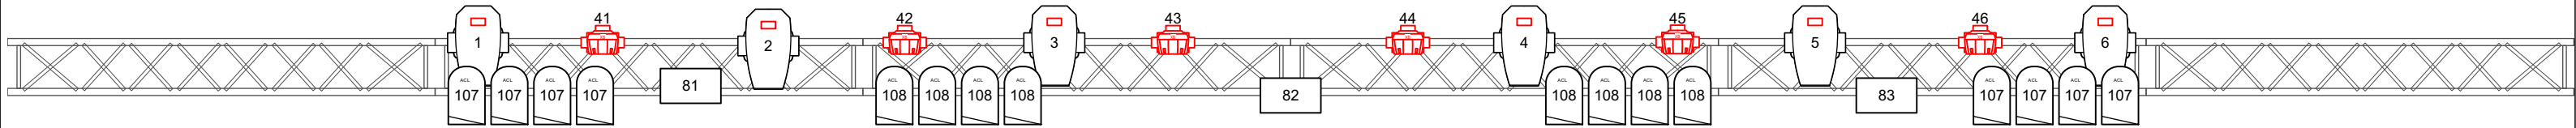


| Venue Ronda            |             |          |             |          |
|------------------------|-------------|----------|-------------|----------|
| Overview               |             |          |             |          |
| Fixture ID             | Unit Number | Universe | DMX Address | Position |
| Ayrton Eurus S         | 1           | 2        | 1           | LX1      |
| Ayrton Eurus S         | 2           | 2        | 42          |          |
| Ayrton Eurus S         | 3           | 2        | 83          |          |
| Ayrton Eurus S         | 4           | 2        | 124         |          |
| Ayrton Eurus S         | 5           | 2        | 165         |          |
| Ayrton Eurus S         | 6           | 2        | 206         |          |
| Martin Mac Aura XB     | 41          | 4        | 1           |          |
| Martin Mac Aura XB     | 42          | 4        | 26          |          |
| Martin Mac Aura XB     | 43          | 4        | 51          |          |
| Martin Mac Aura XB     | 44          | 4        | 76          |          |
| Martin Mac Aura XB     | 45          | 4        | 101         |          |
| Martin Mac Aura XB     | 46          | 4        | 126         |          |
| Martin Atomic 3000 DMX | 81          | 3        | 411         |          |
| Martin Atomic 3000 DMX | 82          | 3        | 415         |          |
| Martin Atomic 3000 DMX | 83          | 3        | 419         |          |
| USITT PAR64-ACL        | 107         | 1        | 49          |          |
| USITT PAR64-ACL        | 107         | 1        | 49          |          |
| USITT PAR64-ACL        | 107         | 1        | 49          |          |
| USITT PAR64-ACL        | 107         | 1        | 49          |          |
| USITT PAR64-ACL        | 107         | 1        | 49          |          |
| USITT PAR64-ACL        | 107         | 1        | 49          |          |
| USITT PAR64-ACL        | 107         | 1        | 49          |          |
| USITT PAR64-ACL        | 107         | 1        | 49          |          |
| USITT PAR64-ACL        | 108         | 1        | 50          |          |
| USITT PAR64-ACL        | 108         | 1        | 50          |          |
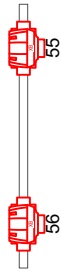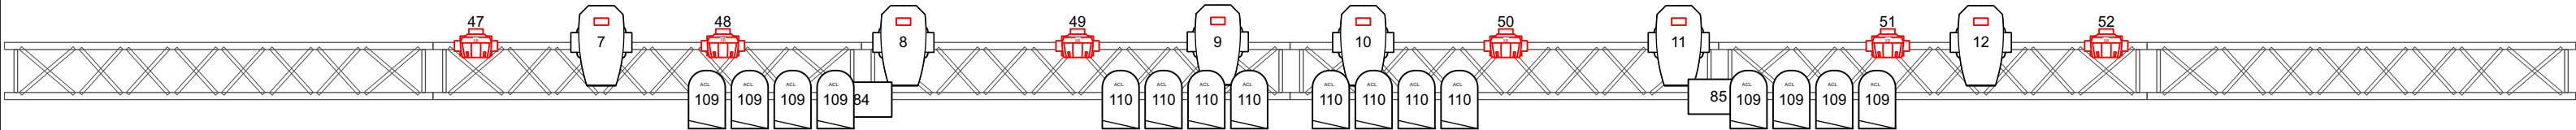

| Venue Ronda            |             |          |             |               |
|------------------------|-------------|----------|-------------|---------------|
| Overview               |             |          |             |               |
| Fixture ID             | Unit Number | Universe | DMX Address | Position      |
| Martin Mac Aura XB     | 55          | 4        | 351         | DownRigger SL |
| Martin Mac Aura XB     | 56          | 4        | 376         |               |
|                        |             |          |             |               |
| Martin Mac Aura XB     | 53          | 4        | 301         | DownRigger SR |
| Martin Mac Aura XB     | 54          | 4        | 326         |               |
|                        |             |          |             |               |
| Ayrton Eurus S         | 7           | 2        | 247         | LX2           |
| Ayrton Eurus S         | 8           | 2        | 288         |               |
| Ayrton Eurus S         | 9           | 2        | 329         |               |
| Ayrton Eurus S         | 10          | 2        | 370         |               |
| Ayrton Eurus S         | 11          | 2        | 411         |               |
| Ayrton Eurus S         | 12          | 2        | 452         |               |
| Martin Mac Aura XB     | 47          | 4        | 151         |               |
| Martin Mac Aura XB     | 48          | 4        | 176         |               |
| Martin Mac Aura XB     | 49          | 4        | 201         |               |
| Martin Mac Aura XB     | 50          | 4        | 226         |               |
| Martin Mac Aura XB     | 51          | 4        | 251         |               |
| Martin Mac Aura XB     | 52          | 4        | 276         |               |
| Martin Atomic 3000 DMX | 84          | 3        | 423         |               |
| Martin Atomic 3000 DMX | 85          | 3        | 427         |               |
| USITT PAR64-ACL        | 109         | 1        | 55          |               |
| USITT PAR64-ACL        | 109         | 1        | 55          |               |
| USITT PAR64-ACL        | 109         | 1        | 55          |               |
| USITT PAR64-ACL        | 109         | 1        | 55          |               |
| USITT PAR64-ACL        | 109         | 1        | 55          |               |
| USITT PAR64-ACL        | 109         | 1        | 55          |               |
| USITT PAR64-ACL        | 109         | 1        | 55          |               |
| USITT PAR64-ACL        | 109         | 1        | 55          |               |
| USITT PAR64-ACL        | 110         | 1        | 61          |               |
| USITT PAR64-ACL        | 110         | 1        | 61          |               |
| USITT PAR64-ACL        | 110         | 1        | 61          |               |
| USITT PAR64-ACL        | 110         | 1        | 61          |               |
| USITT PAR64-ACL        | 110         | 1        | 61          |               |
| USITT PAR64-ACL        | 110         | 1        | 61          |               |
| USITT PAR64-ACL        | 110         | 1        | 61          |               |
| USITT PAR64-ACL        | 110         | 1        | 61          |               |

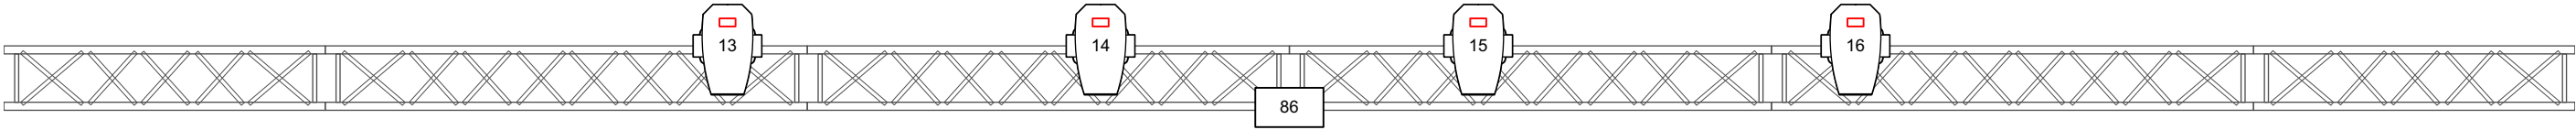

| Venue Ronda             |             |          |             |          |
|-------------------------|-------------|----------|-------------|----------|
| Overview                |             |          |             |          |
| Fixture ID              | Unit Number | Universe | DMX Address | Position |
| Ayrton Eurus S          | 13          | 3        | 1           | LX3      |
| Ayrton Eurus S          | 14          | 3        | 42          |          |
| Ayrton Eurus S          | 15          | 3        | 83          |          |
| Ayrton Eurus S          | 16          | 3        | 124         |          |
| Martin Atomic 3000 DMX  | 86          | 3        | 431         |          |
| Showtec Stage Blinder 4 | 101         | 1        | 37          |          |
| Showtec Stage Blinder 4 | 102         | 1        | 39          |          |
| Showtec Stage Blinder 4 | 103         | 1        | 41          |          |
| Showtec Stage Blinder 4 | 104         | 1        | 43          |          |
| Showtec Stage Blinder 4 | 105         | 1        | 45          |          |
| Showtec Stage Blinder 4 | 106         | 1        | 47          |          |

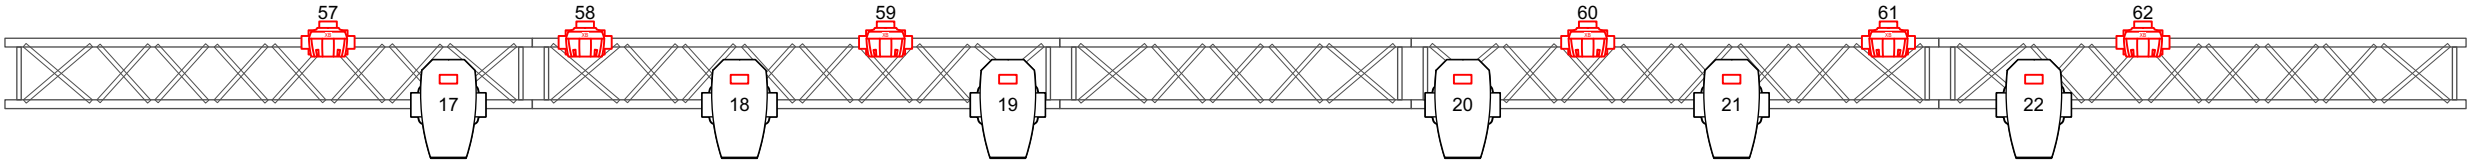

| Venue Ronda        |             |          |             |          |
|--------------------|-------------|----------|-------------|----------|
| Overview           |             |          |             |          |
| Fixture ID         | Unit Number | Universe | DMX Address | Position |
| Ayrton Eurus S     | 17          | 3        | 165         | LX4      |
| Ayrton Eurus S     | 18          | 3        | 206         |          |
| Ayrton Eurus S     | 19          | 3        | 247         |          |
| Ayrton Eurus S     | 20          | 3        | 288         |          |
| Ayrton Eurus S     | 21          | 3        | 329         |          |
| Ayrton Eurus S     | 22          | 3        | 370         |          |
| Martin Mac Aura XB | 57          | 5        | 1           |          |
| Martin Mac Aura XB | 58          | 5        | 26          |          |
| Martin Mac Aura XB | 59          | 5        | 51          |          |
| Martin Mac Aura XB | 60          | 5        | 76          |          |
| Martin Mac Aura XB | 61          | 5        | 101         |          |
| Martin Mac Aura XB | 62          | 5        | 126         |          |






+31 307606777  
Vlaamse Toren 7  
3511 WB Utrecht  
Netherlands  
www.tivolivredenburg.nl

TECHNICAL SPECS







LX4

|          |                  |      |       |                          |
|----------|------------------|------|-------|--------------------------|
| Venue    | TivoliVredenBurg |      |       | Sheet Number             |
| Drawn By | Kris vd Graaf    |      |       | 016                      |
| Designer | TheaterTechniek  | Room | Ronda |                          |
| Scale    | 1:43             | Page | A3    | Unit Mtr Date 27/03/2024 |
| Cad File | ronda v2024 .vwx |      |       |                          |

OVERVIEW

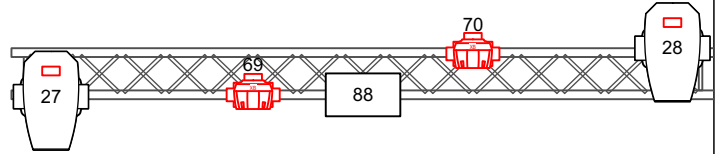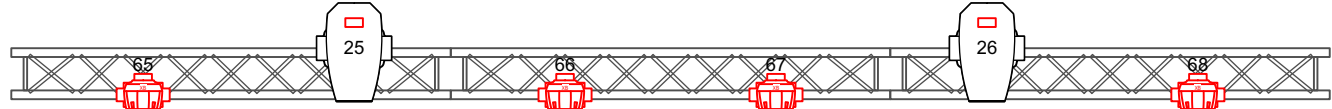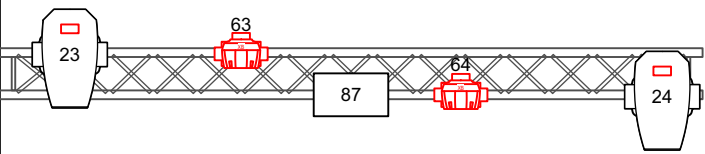

| Venue Ronda            |             |          |             |              |
|------------------------|-------------|----------|-------------|--------------|
| Overview               |             |          |             |              |
| Fixture ID             | Unit Number | Universe | DMX Address | Position     |
| Ayrton Eurus S         | 25          | 6        | 83          | LX Venue MID |
| Ayrton Eurus S         | 26          | 6        | 124         |              |
| Martin Mac Aura XB     | 65          | 5        | 201         |              |
| Martin Mac Aura XB     | 66          | 5        | 226         |              |
| Martin Mac Aura XB     | 67          | 5        | 251         |              |
| Martin Mac Aura XB     | 68          | 5        | 276         |              |
|                        |             |          |             |              |
| Ayrton Eurus S         | 27          | 6        | 165         | LX Venue SL  |
| Ayrton Eurus S         | 28          | 6        | 206         |              |
| Martin Mac Aura XB     | 69          | 5        | 301         |              |
| Martin Mac Aura XB     | 70          | 5        | 326         |              |
| Martin Atomic 3000 DMX | 88          | 6        | 251         |              |
|                        |             |          |             |              |
| Ayrton Eurus S         | 23          | 6        | 1           | LX Venue SR  |
| Ayrton Eurus S         | 24          | 6        | 42          |              |
| Martin Mac Aura XB     | 63          | 5        | 151         |              |
| Martin Mac Aura XB     | 64          | 5        | 176         |              |
| Martin Atomic 3000 DMX | 87          | 6        | 247         |              |
|                        |             |          |             |              |

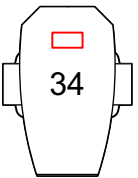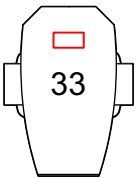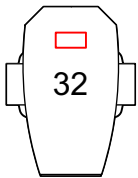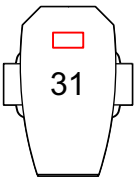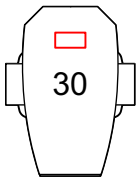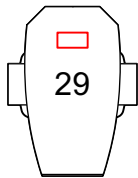

| Venue Ronda        |             |          |             |          |
|--------------------|-------------|----------|-------------|----------|
| Overview           |             |          |             |          |
| Fixture ID         | Unit Number | Universe | DMX Address | Position |
| Ayrton Eurus S     | 29          | 7        | 1           | Floor    |
| Ayrton Eurus S     | 30          | 7        | 42          |          |
| Ayrton Eurus S     | 31          | 7        | 83          |          |
| Ayrton Eurus S     | 32          | 7        | 124         |          |
| Ayrton Eurus S     | 33          | 7        | 165         |          |
| Ayrton Eurus S     | 34          | 7        | 206         |          |
| Martin Mac Aura XB | 71          | 7        | 247         |          |
| Martin Mac Aura XB | 72          | 7        | 272         |          |
| Martin Mac Aura XB | 73          | 7        | 297         |          |
| Martin Mac Aura XB | 74          | 7        | 322         |          |
| Martin Mac Aura XB | 75          | 7        | 347         |          |
| Martin Mac Aura XB | 76          | 7        | 372         |          |




+31 307606777  
Vlaamse Toren 7  
3511 WB Utrecht  
Netherlands  
www.tivolivredenburg.nl

TECHNICAL SPECS

FLOOR

|          |                  |      |      |                          |
|----------|------------------|------|------|--------------------------|
| Venue    | TivoliVredenBurg |      |      | Sheet Number             |
| Drawn By | Kris vd Graaf    |      |      | 018                      |
| Designer | TheaterTechniek  |      | Room | Ronda                    |
| Scale    | 1:25             | Page | A3   | Unit Mtr Date 27/03/2024 |
| Cad File | ronda v2024 .vwx |      |      |                          |

OVERVIEW

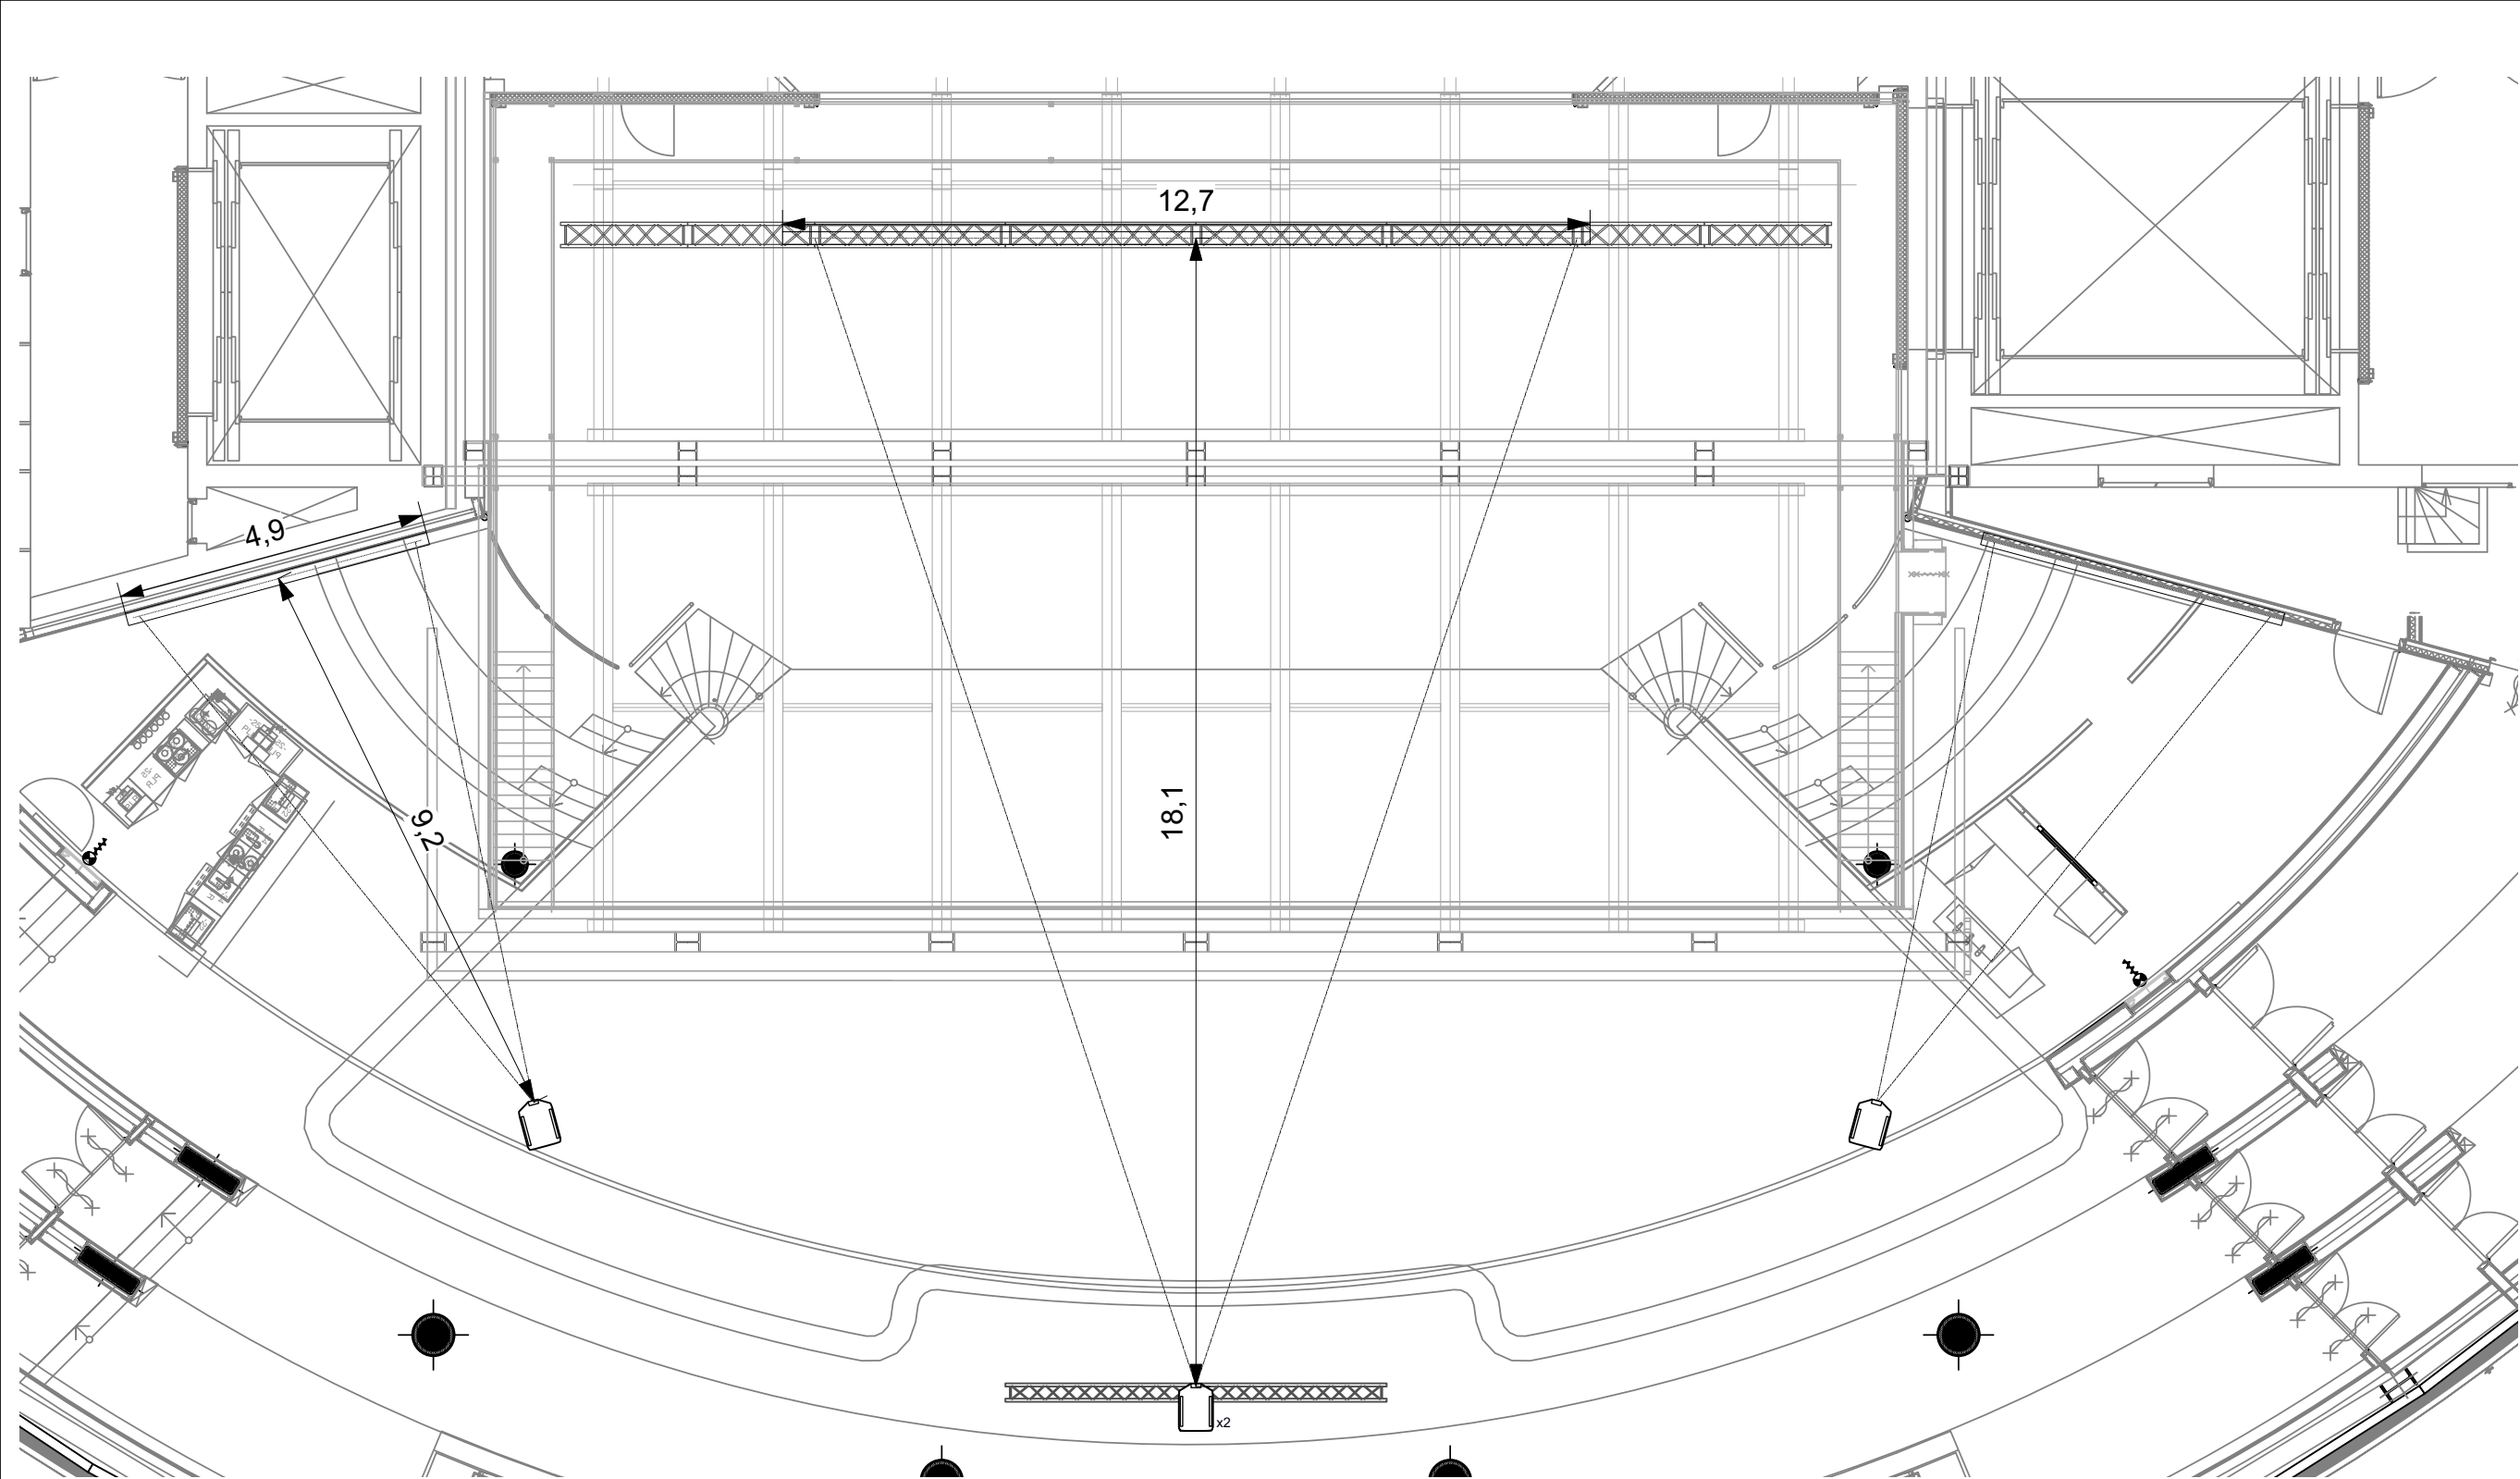

## LEGEND

### Video Notes

- A 2x Epson EB-Z10005U  
WUXGA1920x1080 / 10K Lumen / 16:9 in Videotruss
- 2x Epson EB-Z9875 WUXGA 1920x1080 / 8,7K Lumen / 16:9 in Catwalk SR & SL
- B 1x Projecta electric screen 12mtr x 6.75mtr / 16:9 onstage
- 2x Projecta electric screen 4.5mtr x 2.6mtr / 16:9 fixed on wall SR & SL



+31 307606777  
Vlaamse Toren 7  
3511 WB Utrecht  
Netherlands  
[www.tivolivredenburg.nl](http://www.tivolivredenburg.nl)

## TECHNICAL SPECS

|          |                  |      |    |      |       |              |
|----------|------------------|------|----|------|-------|--------------|
| Venue    | TivoliVredenburg |      |    |      |       | Sheet Number |
| Drawn By | Kris vd Graaf    |      |    |      |       | 019          |
| Designer | TheaterTechniek  |      |    | Room | Ronda |              |
| Scale    | 1:100            | Page | A3 | Unit | Mtr   | Date         |
|          |                  |      |    |      |       | 27/03/2024   |
| Cad File | ronda v2024 .vwx |      |    |      |       |              |

## OVERVIEW

VIDEO