





# TIVOLI VREDEN BURG

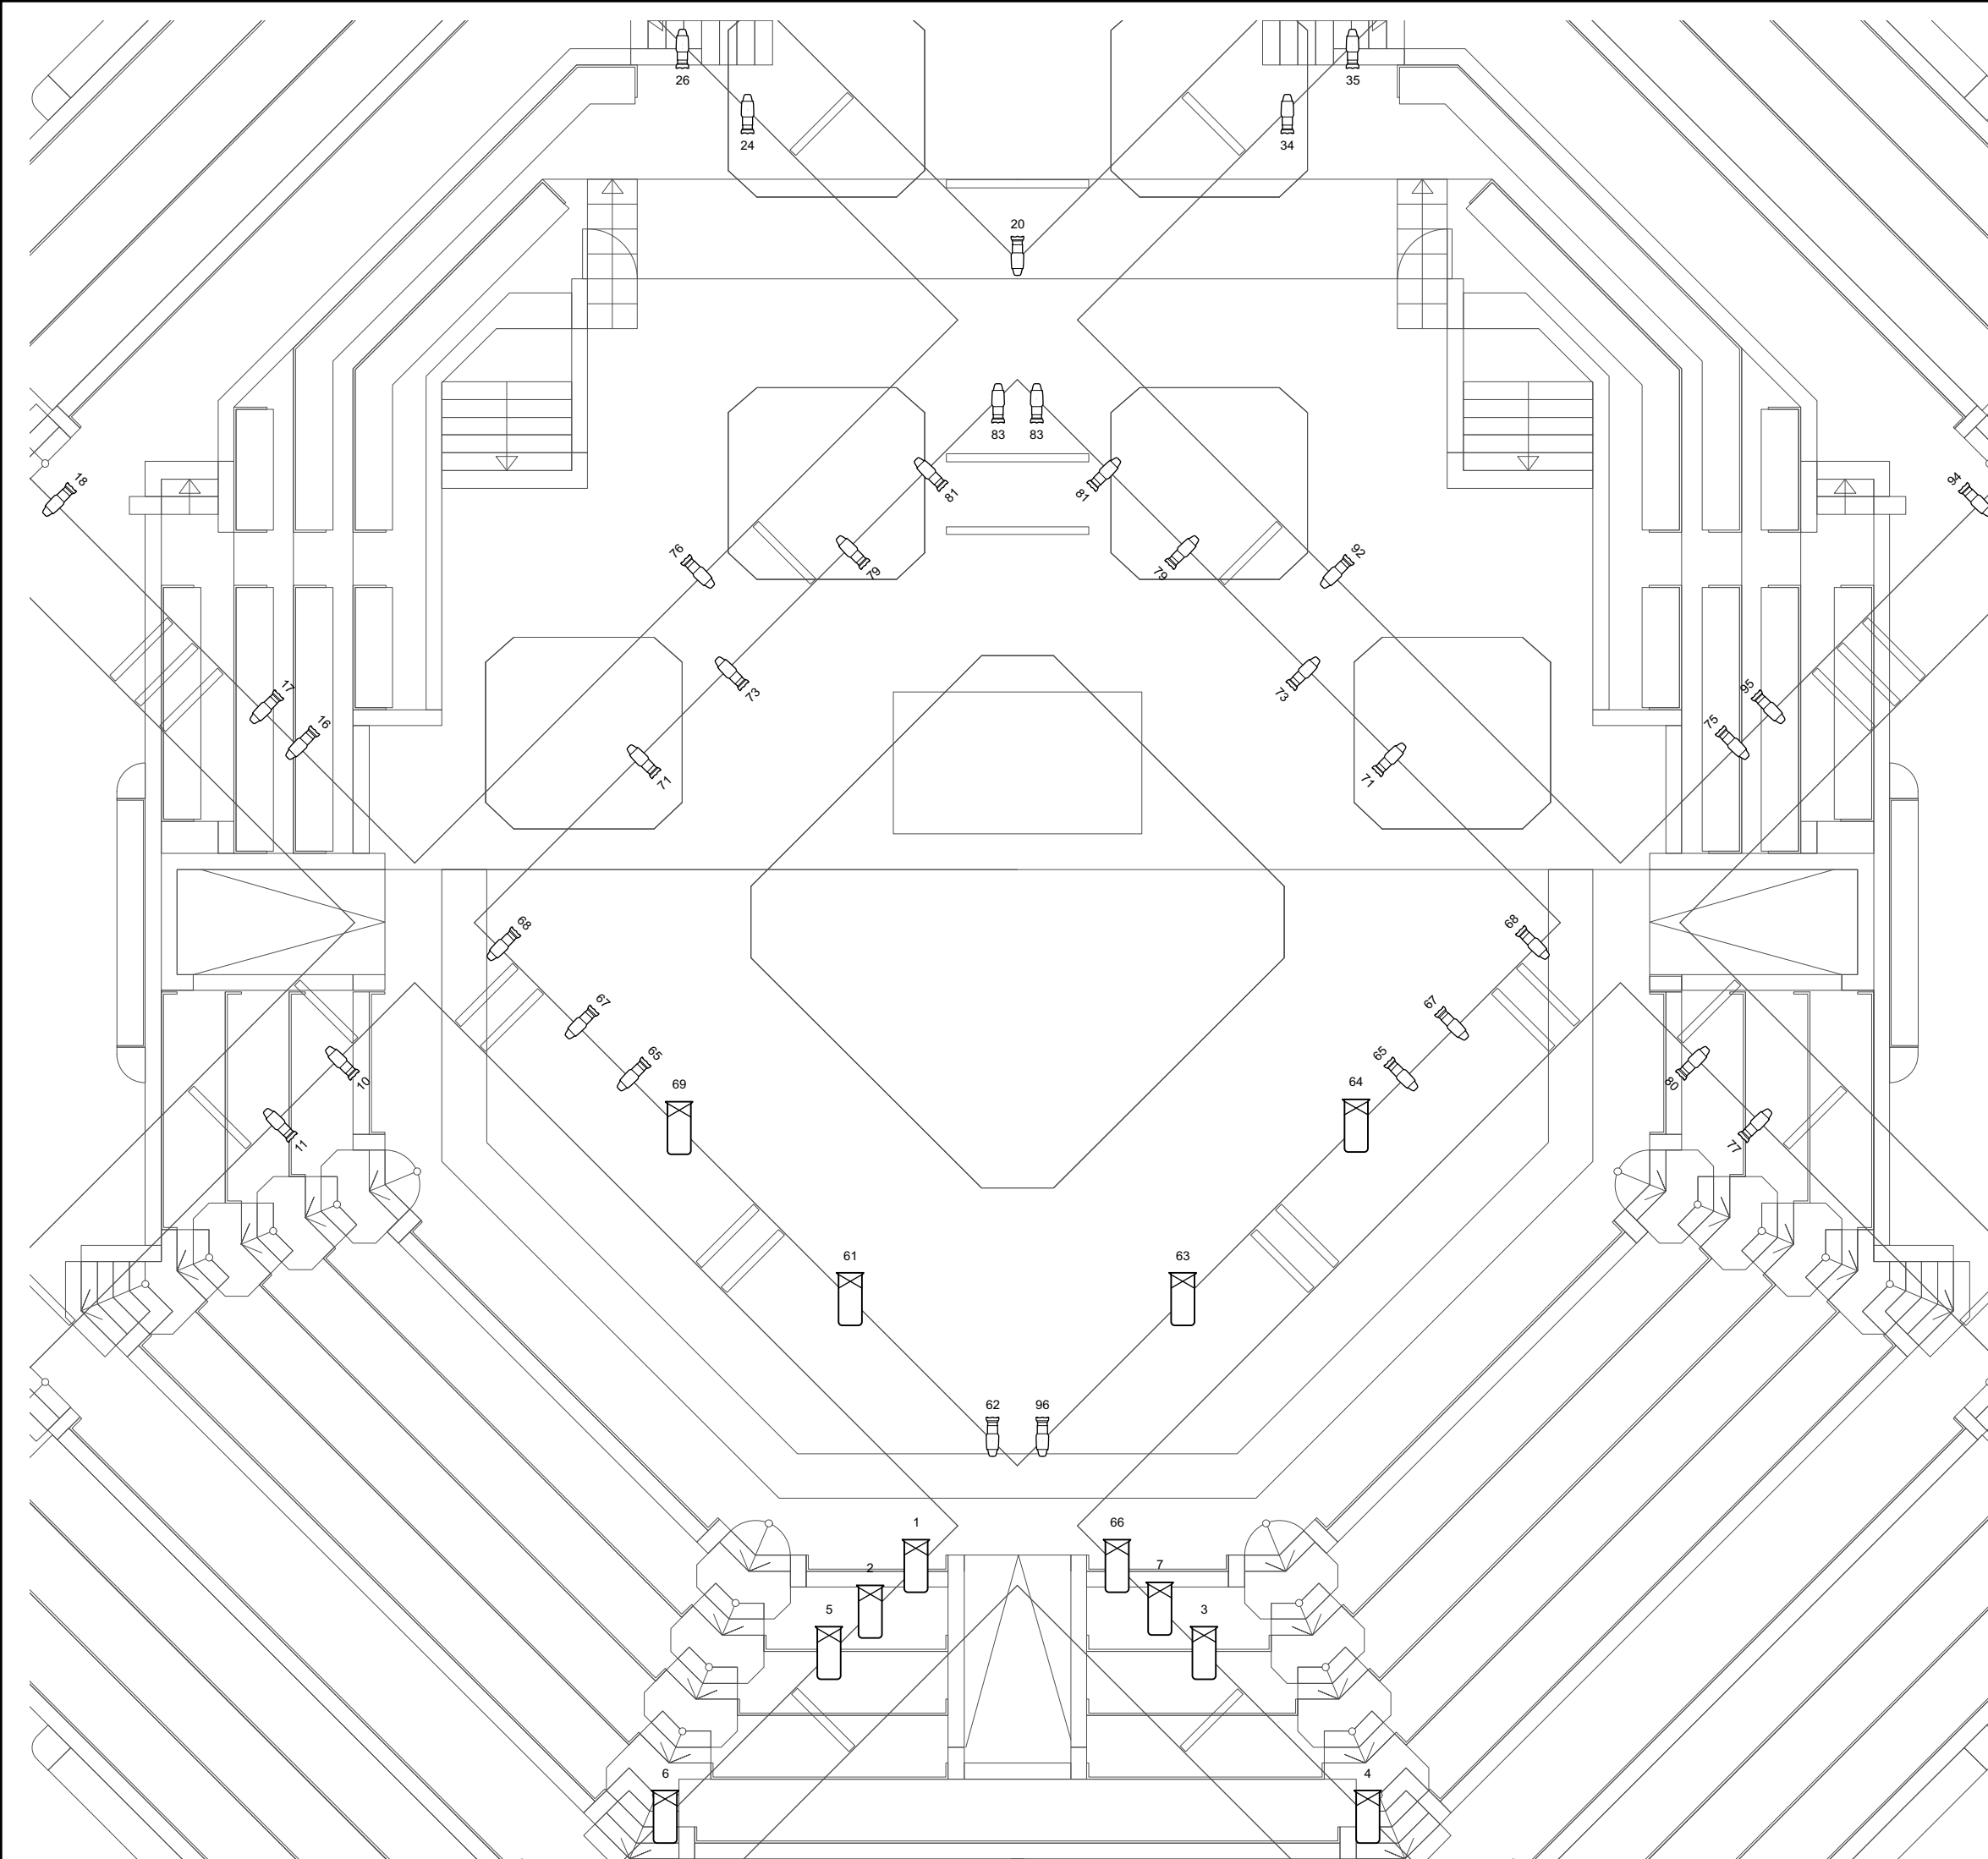

Conventional: C=Light-Conventional-Profielen		
Qty	Sym	Type
35x		Source 4 Zoom 15-30

Conventional: C=Light-Conventional-FrontProfielen		
Qty	Sym	Type
12x		714 SX

Show Name Front - Profile Light Patch		
Reference Main Hall	Drawn By TV	Date 04-04-2018
CAD File Name Grote zaal 2018		

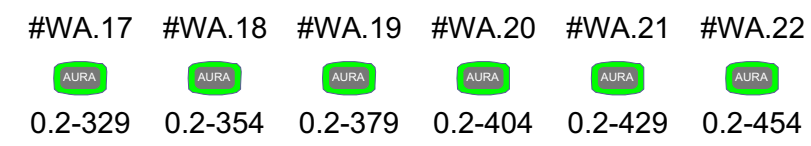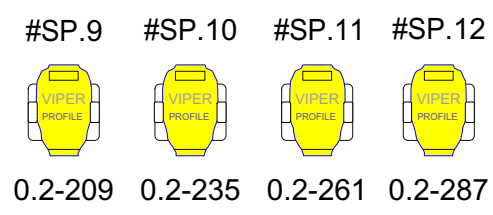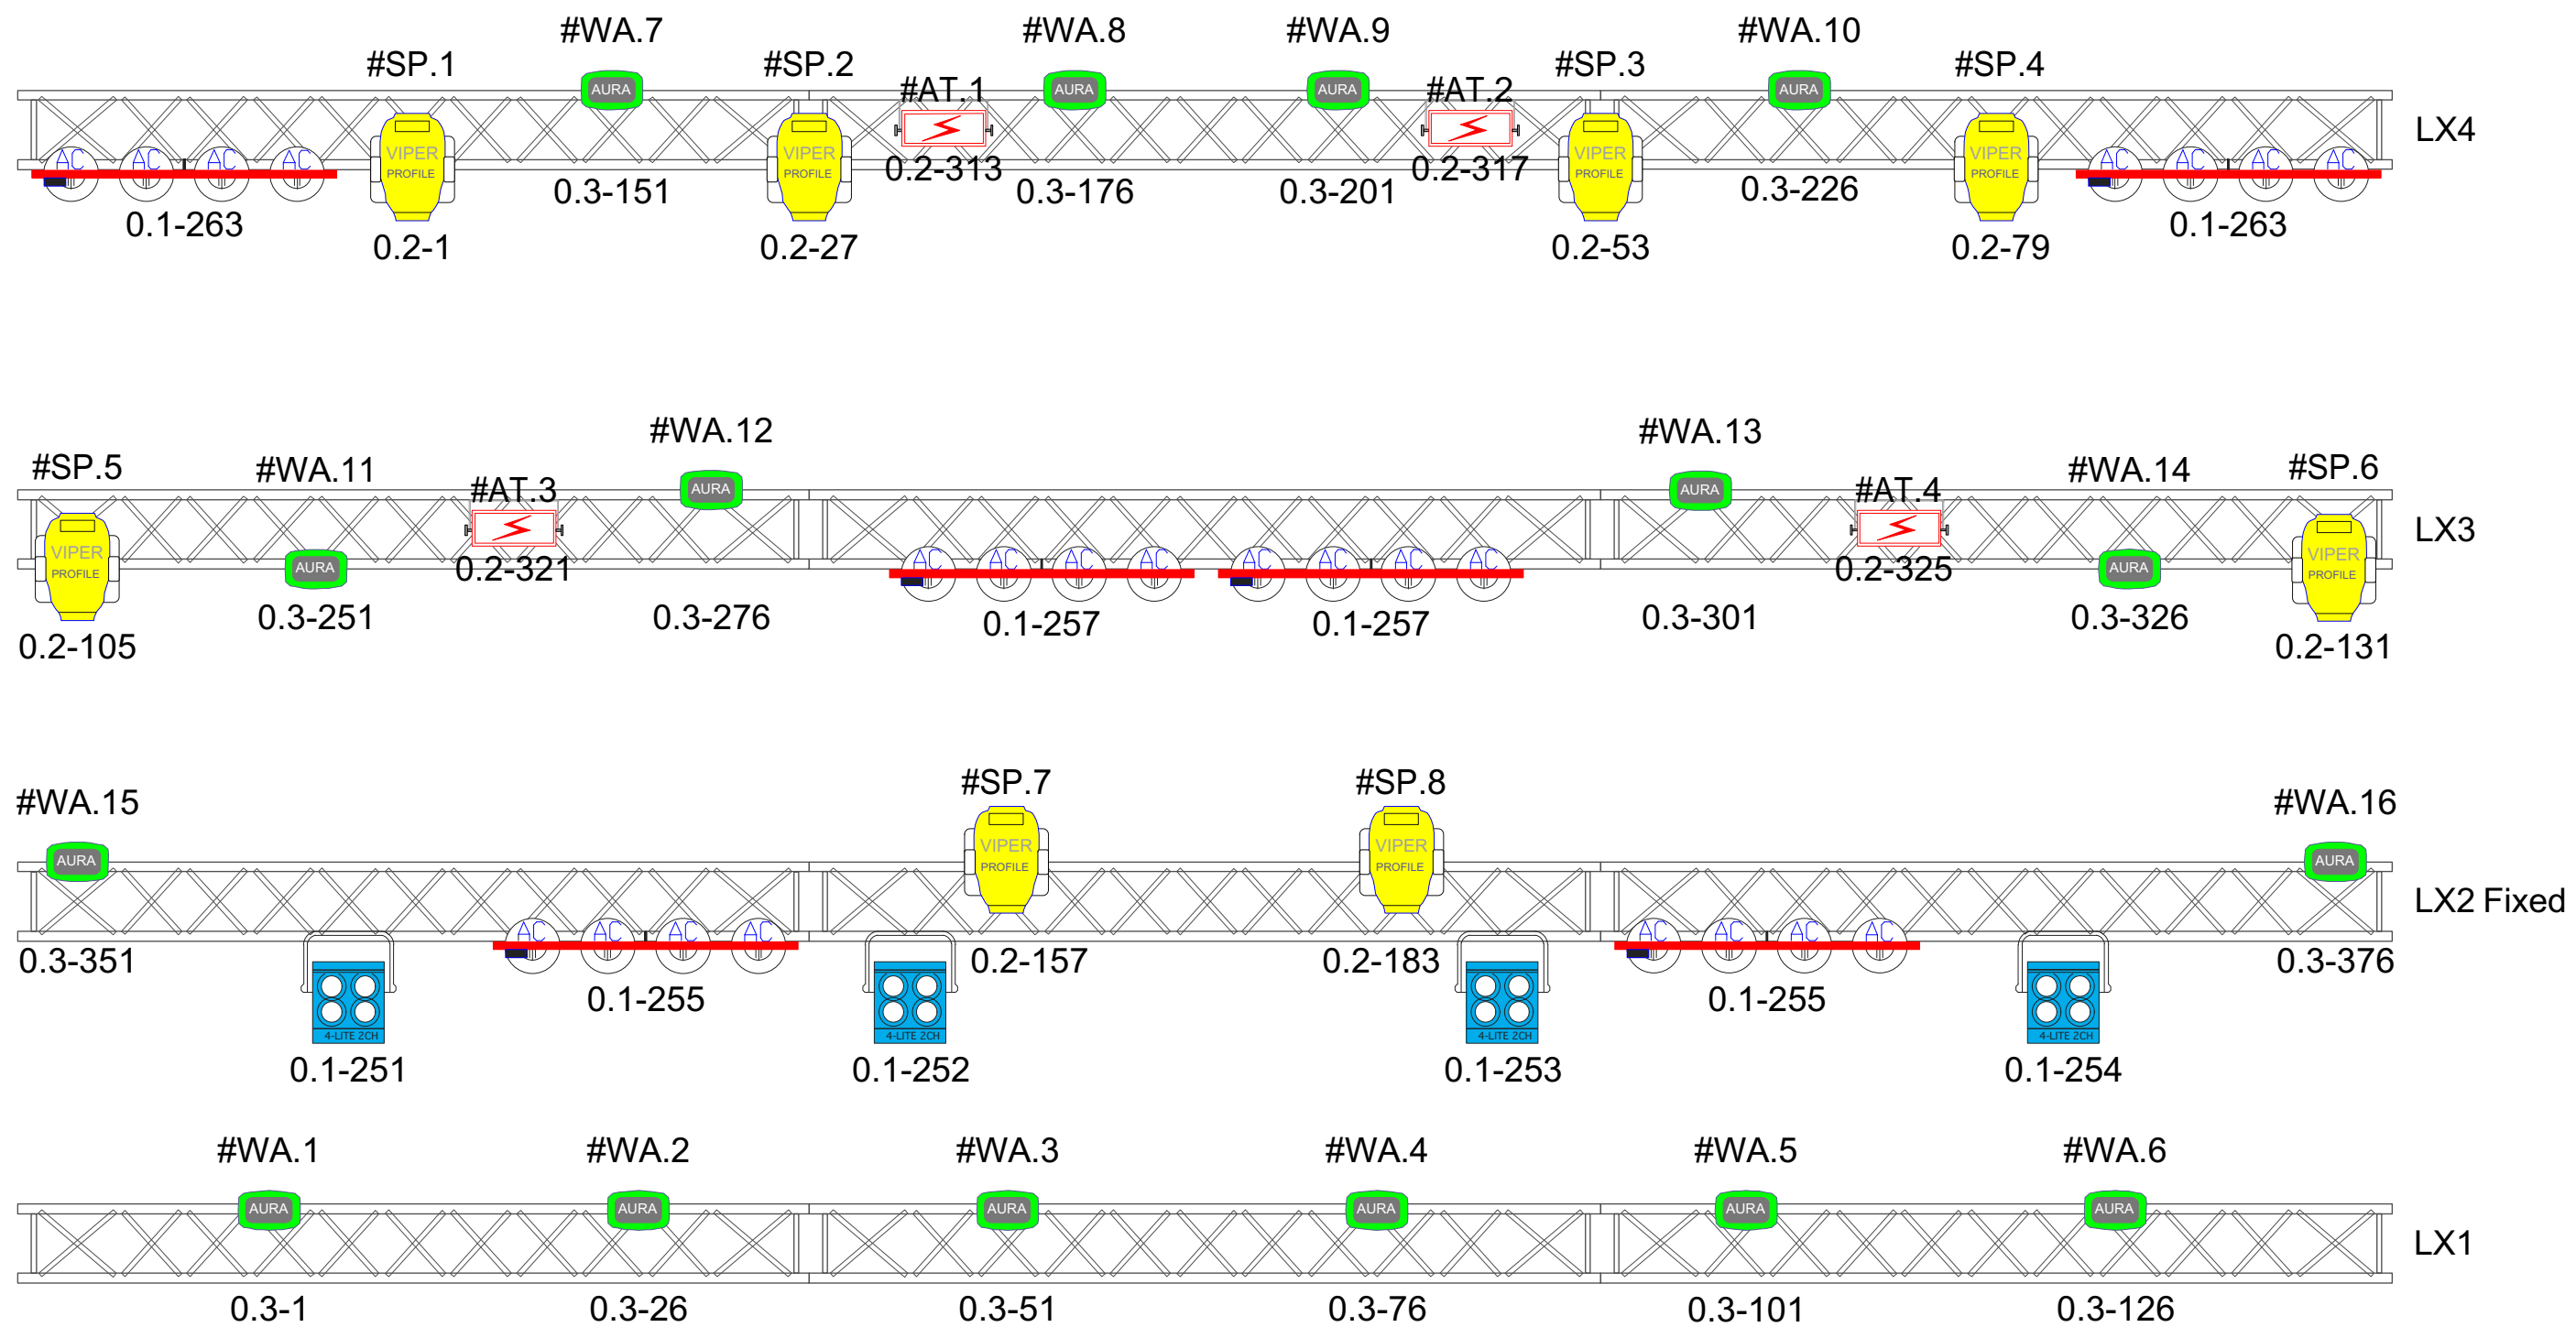


**TIVOLI**  
**VREDEN**  
**BURG**

Ground

Show Name Truss Patch Plot		
Reference Main Hall	Drawn By TV	Date 04-04-2018
CAD File Name Grote zaal 2018		

# TIVOLI VREDEN BURG

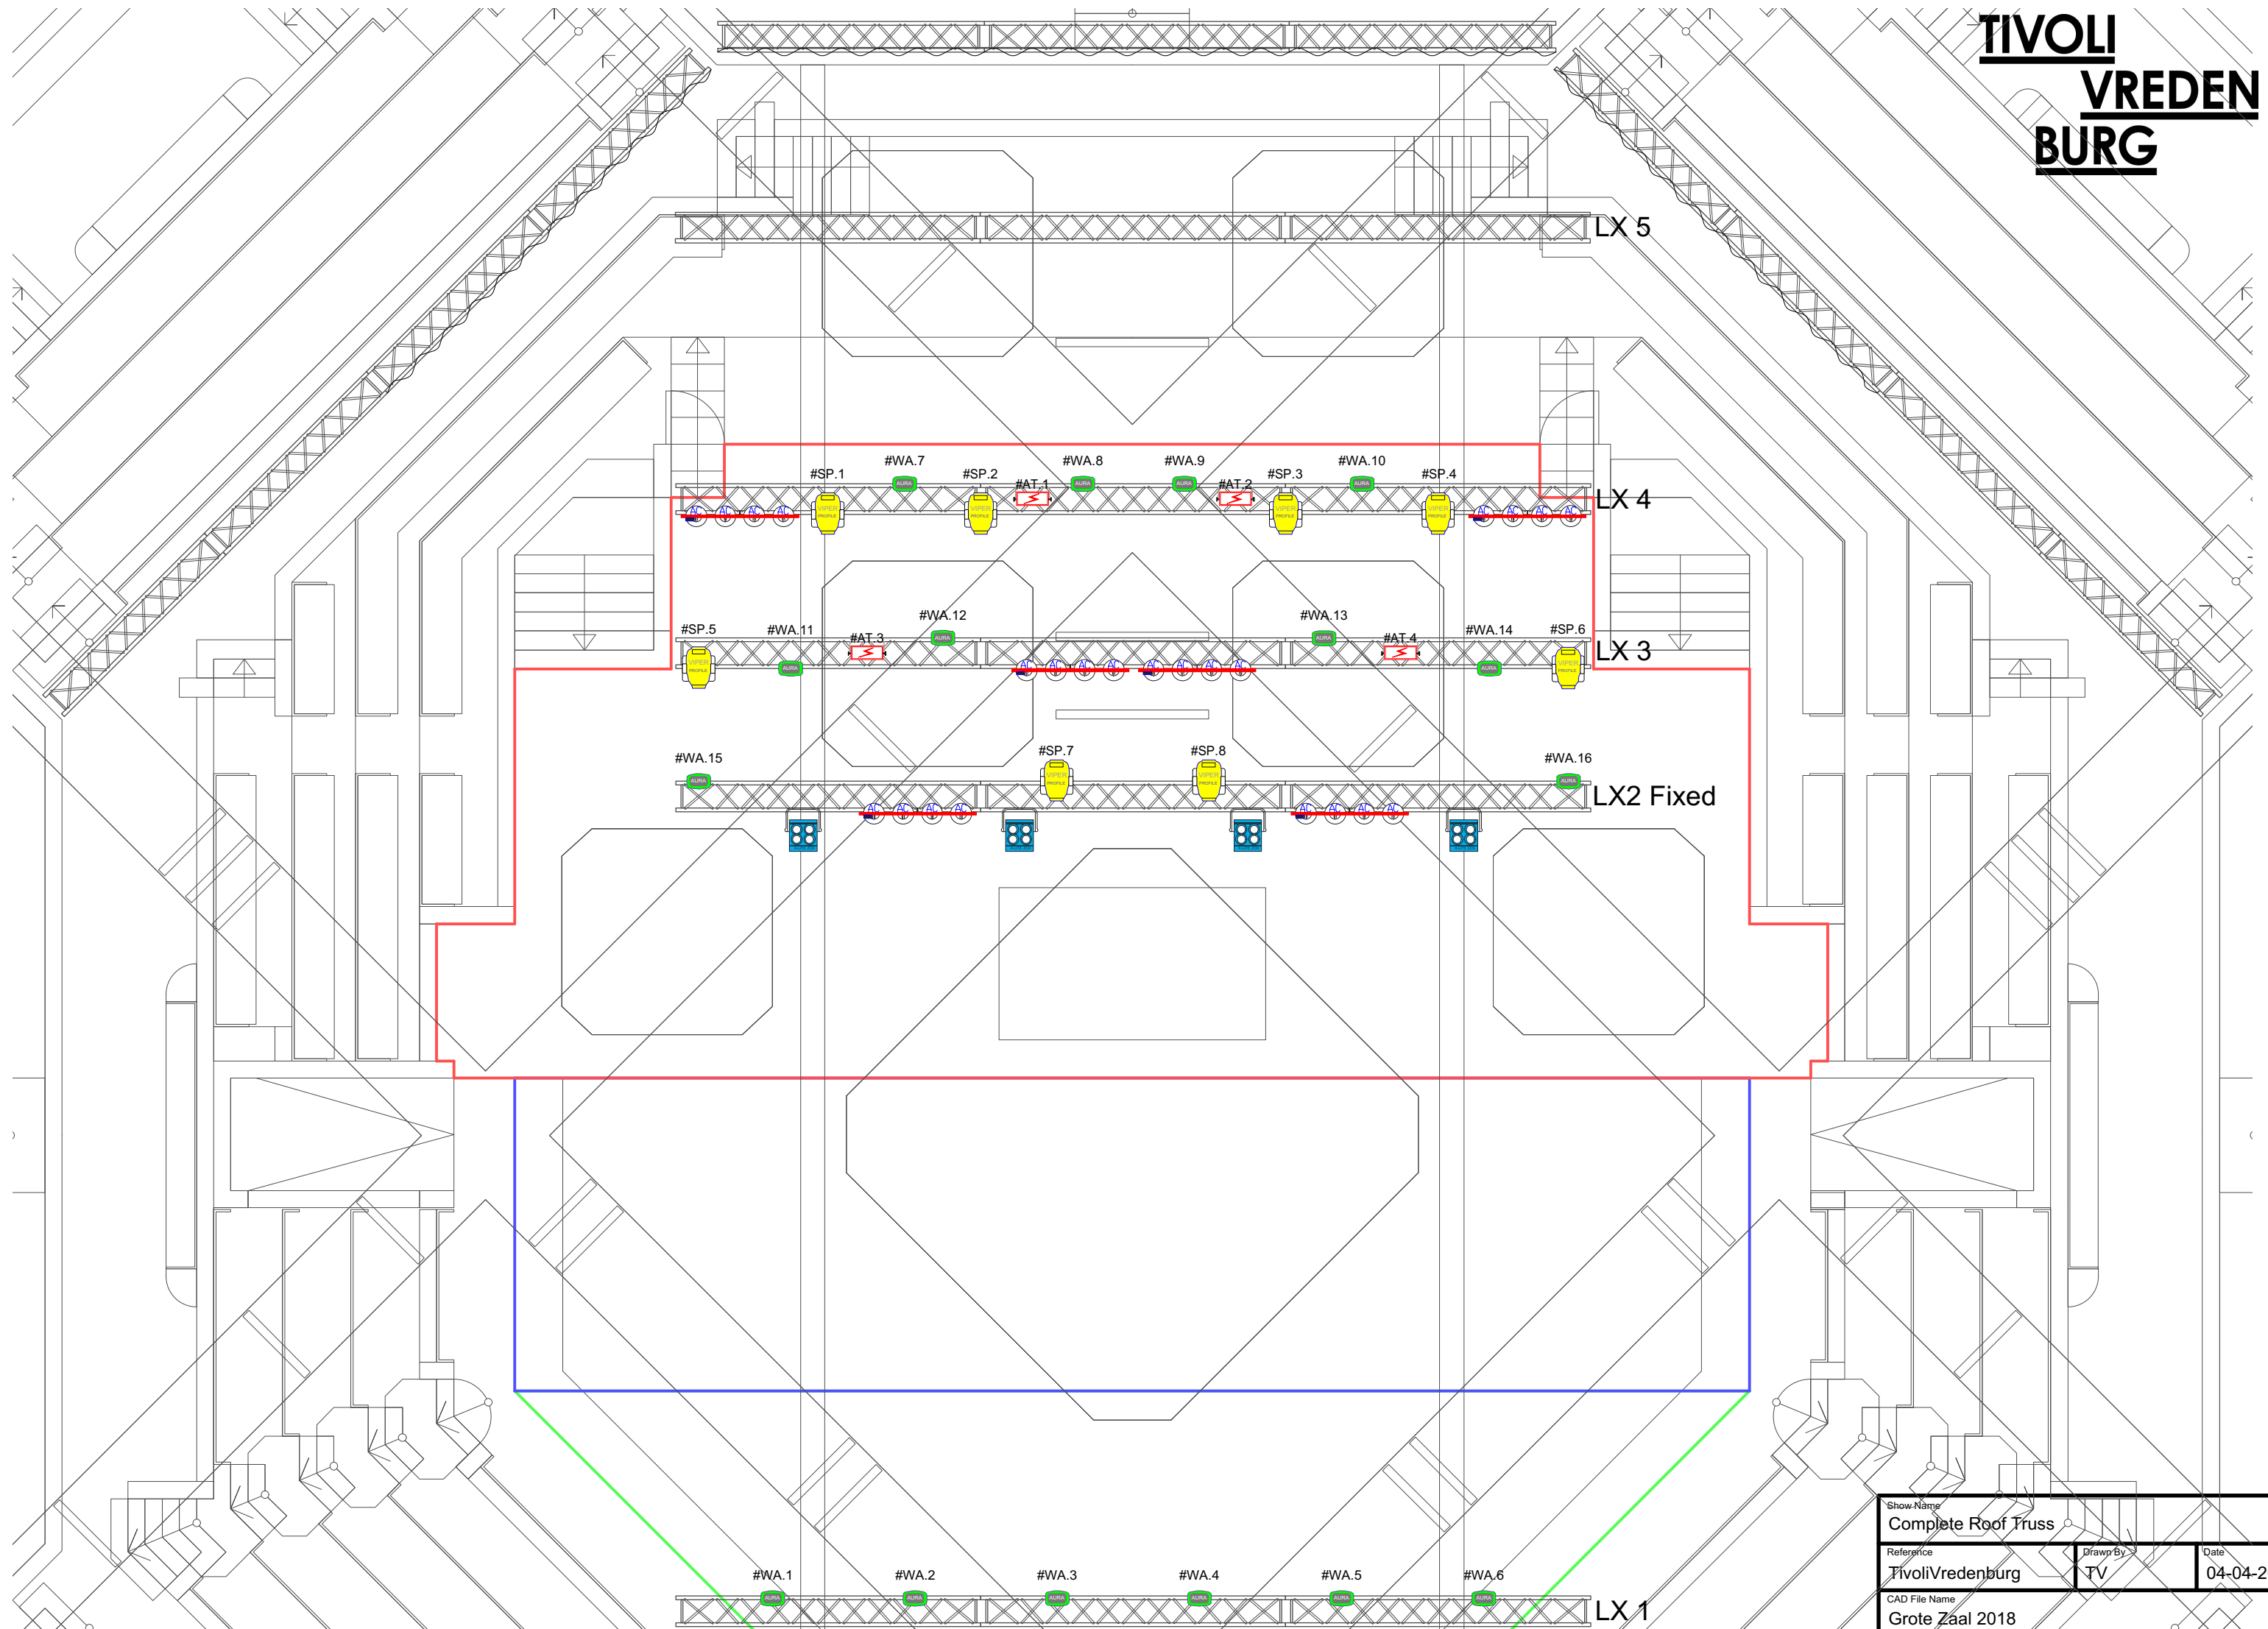

Show Name	Complete Roof Truss		
Reference	TivoliVredenburg	Drawn By	TV
		Date	04-04-2018
CAD File Name	Grote Zaal 2018		