
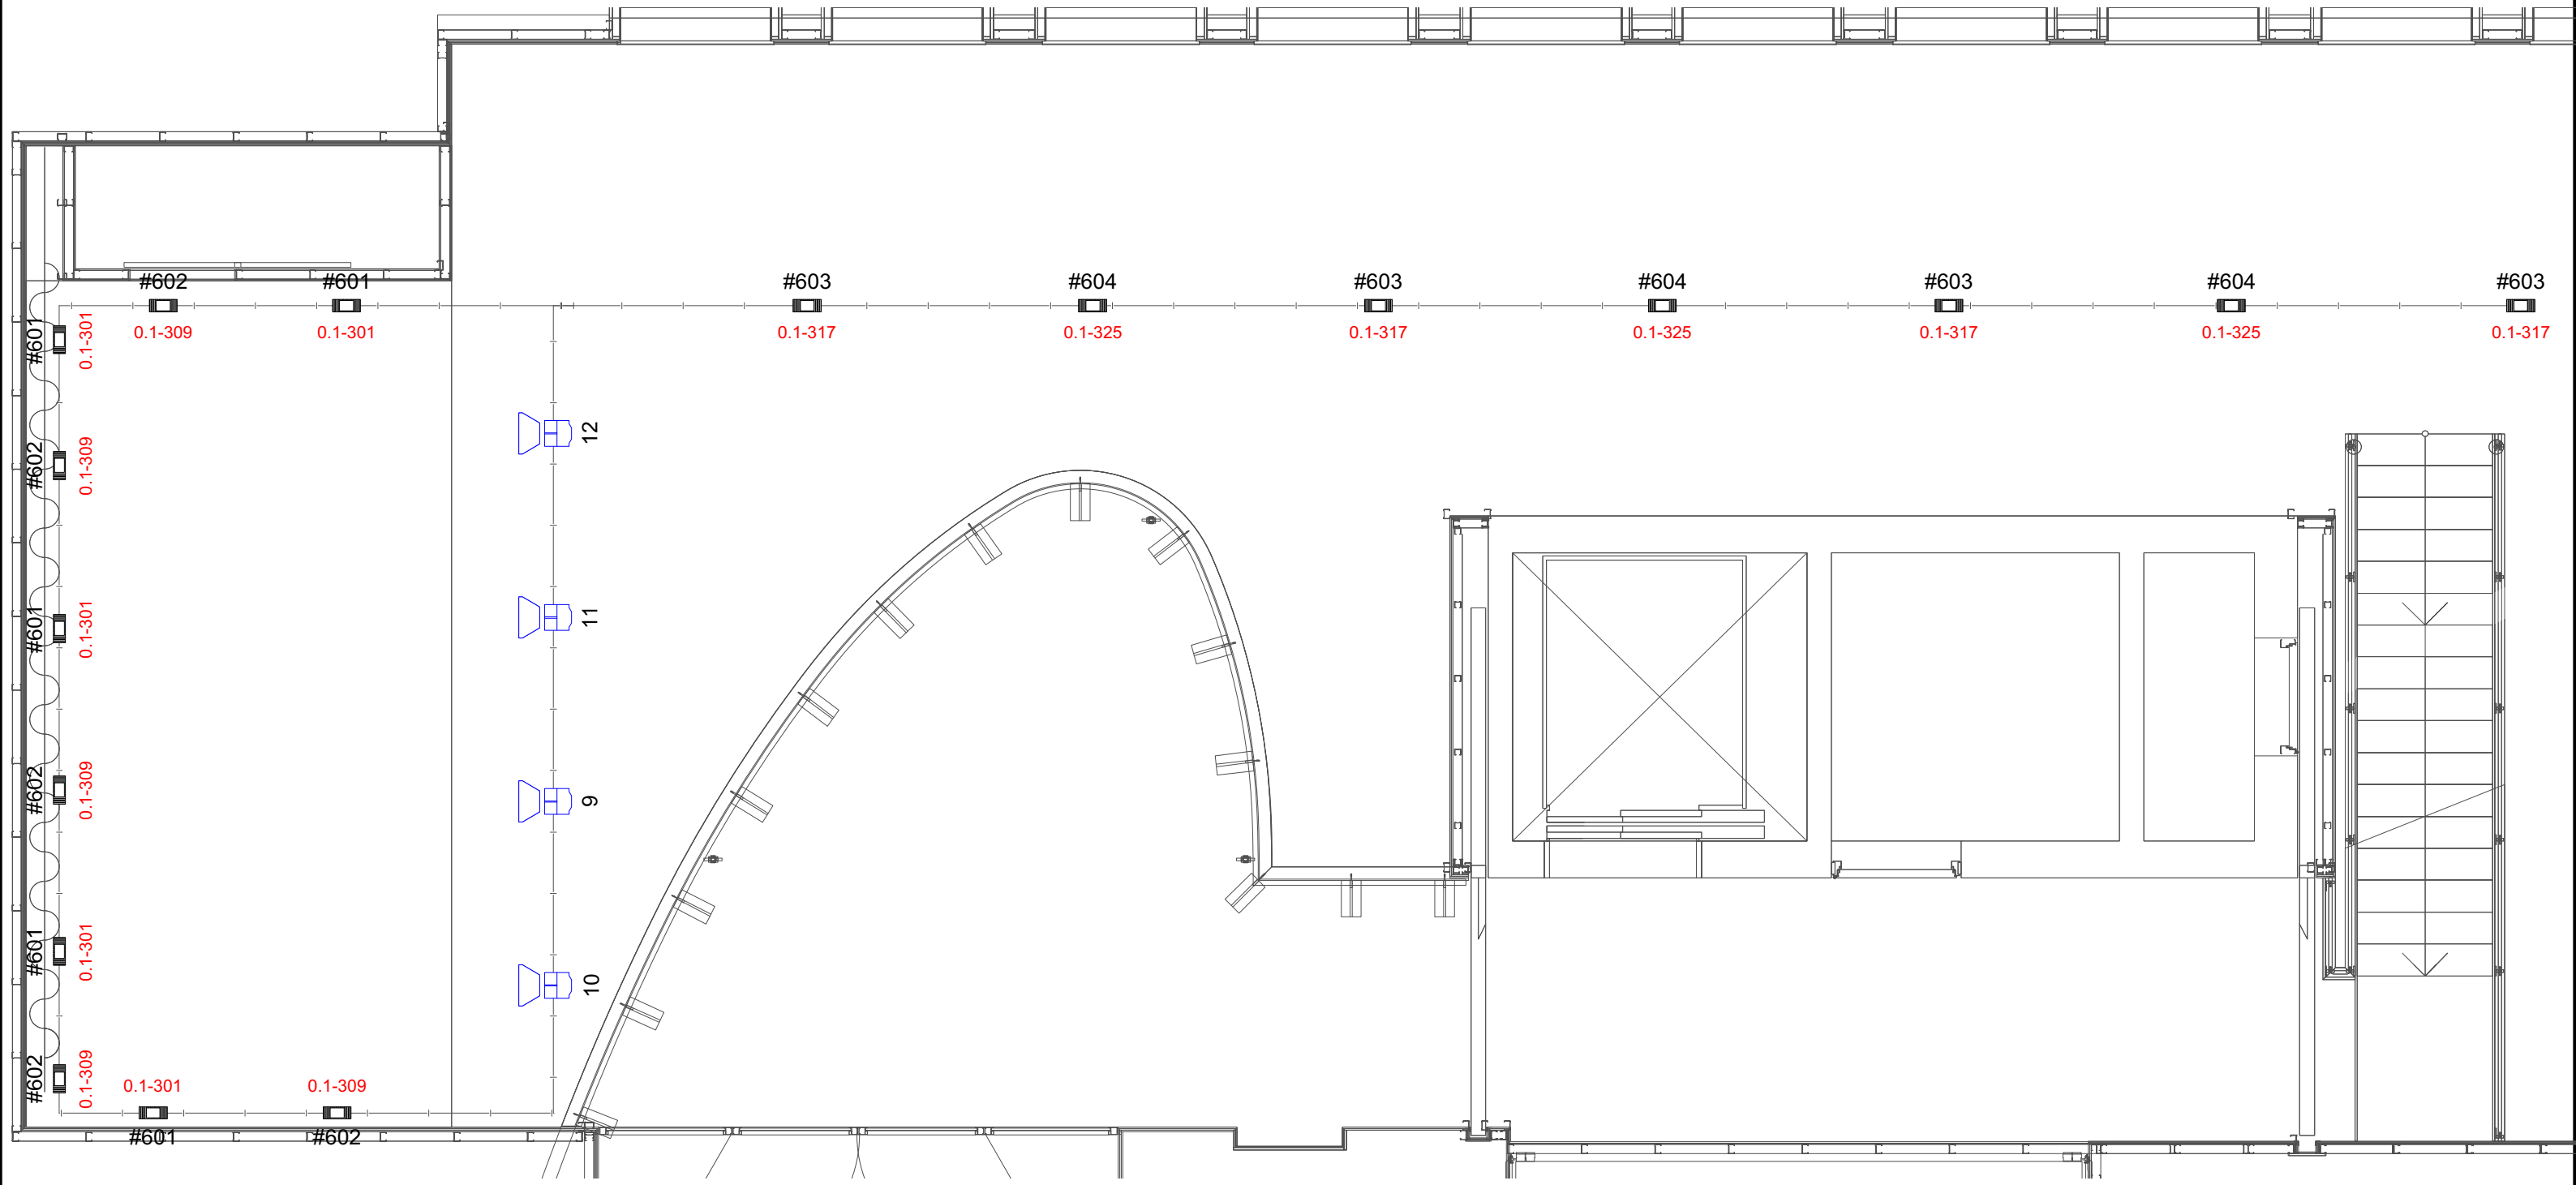



TIVOLI VREDEN BURG

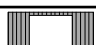

MovingLight: All Layers		
Qty	Sym	Type
17x		LedPar RGBAW+UV

Conventional: All Layers		
Qty	Sym	Type
4x		Fresnel 1 Kw

Show Name Club Overview		
Reference TivoliVredenburg	Drawn By TV	Date 01-05-2018
CAD File Name Club		