

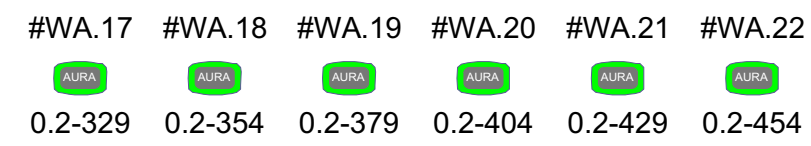



Show Name		
Front - Profile Light Patch		
Reference	Drawn By	Date
Main Hall	TV	10-04-2019
CAD File Name		
Grote zaal 2019-2020		

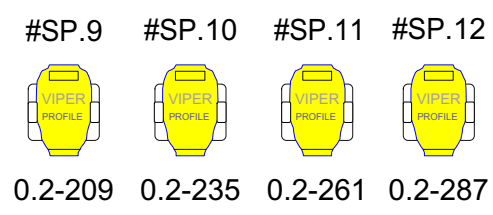

Ground

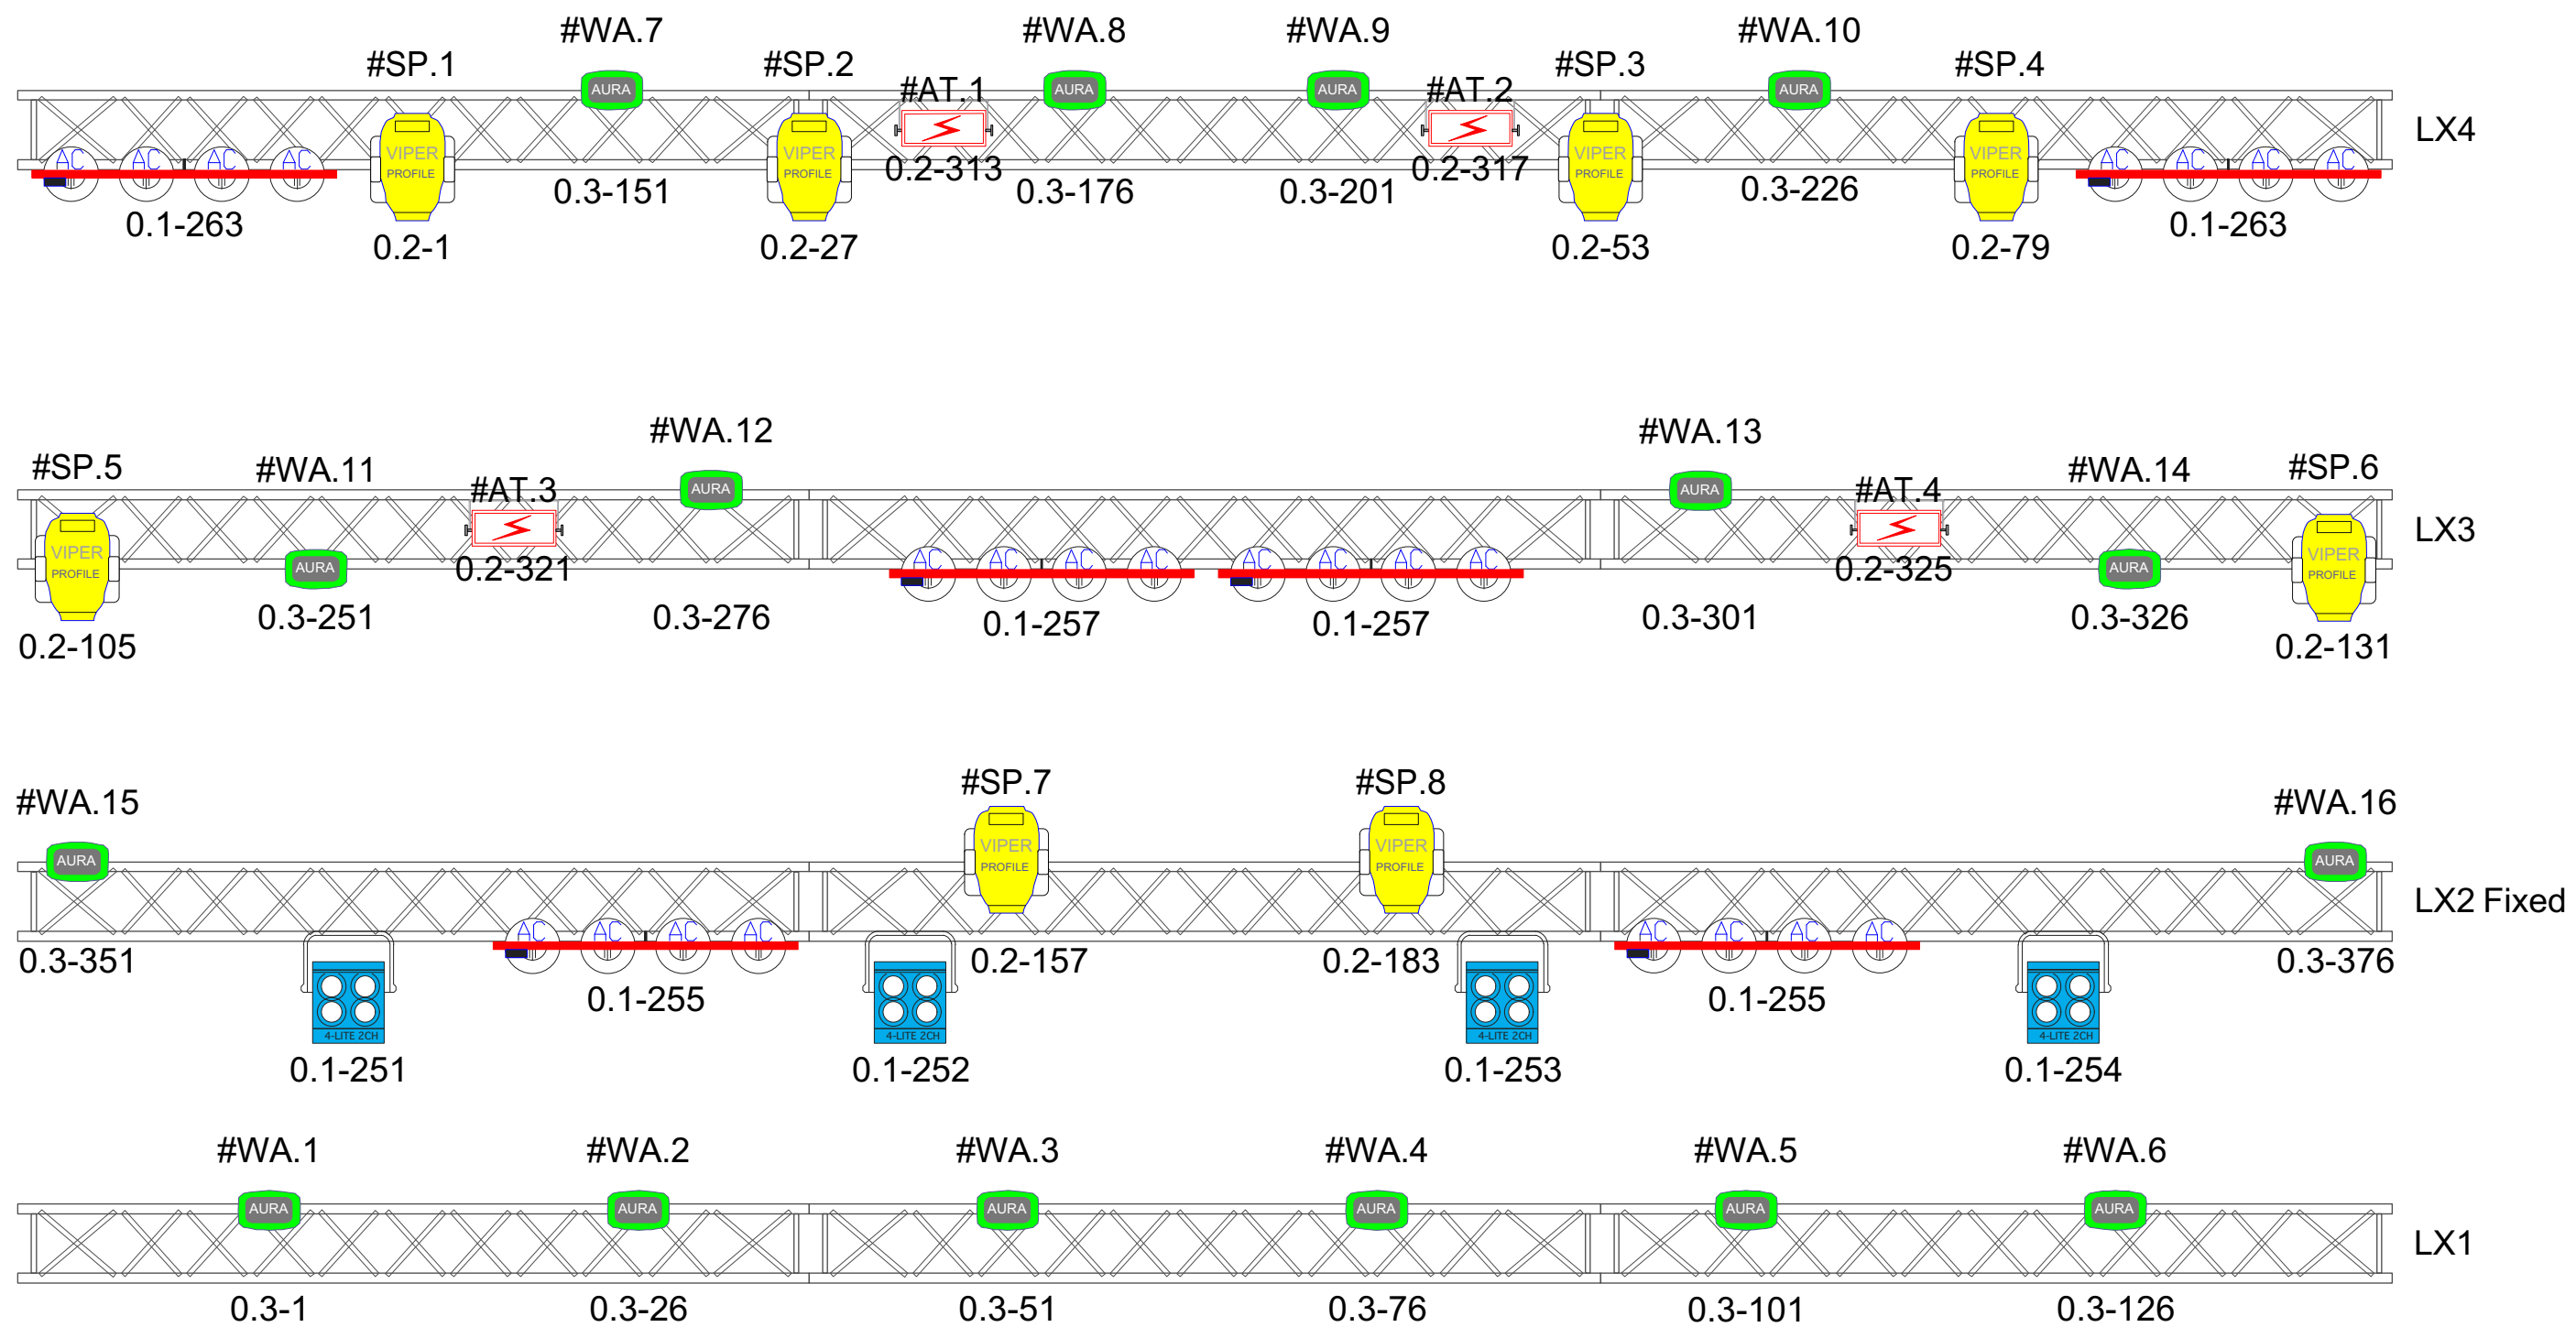

Show Name Truss Patch Plot		
Reference Main Hall	Drawn By TV	Date 04-04-2018
CAD File Name Grote zaal 2018		

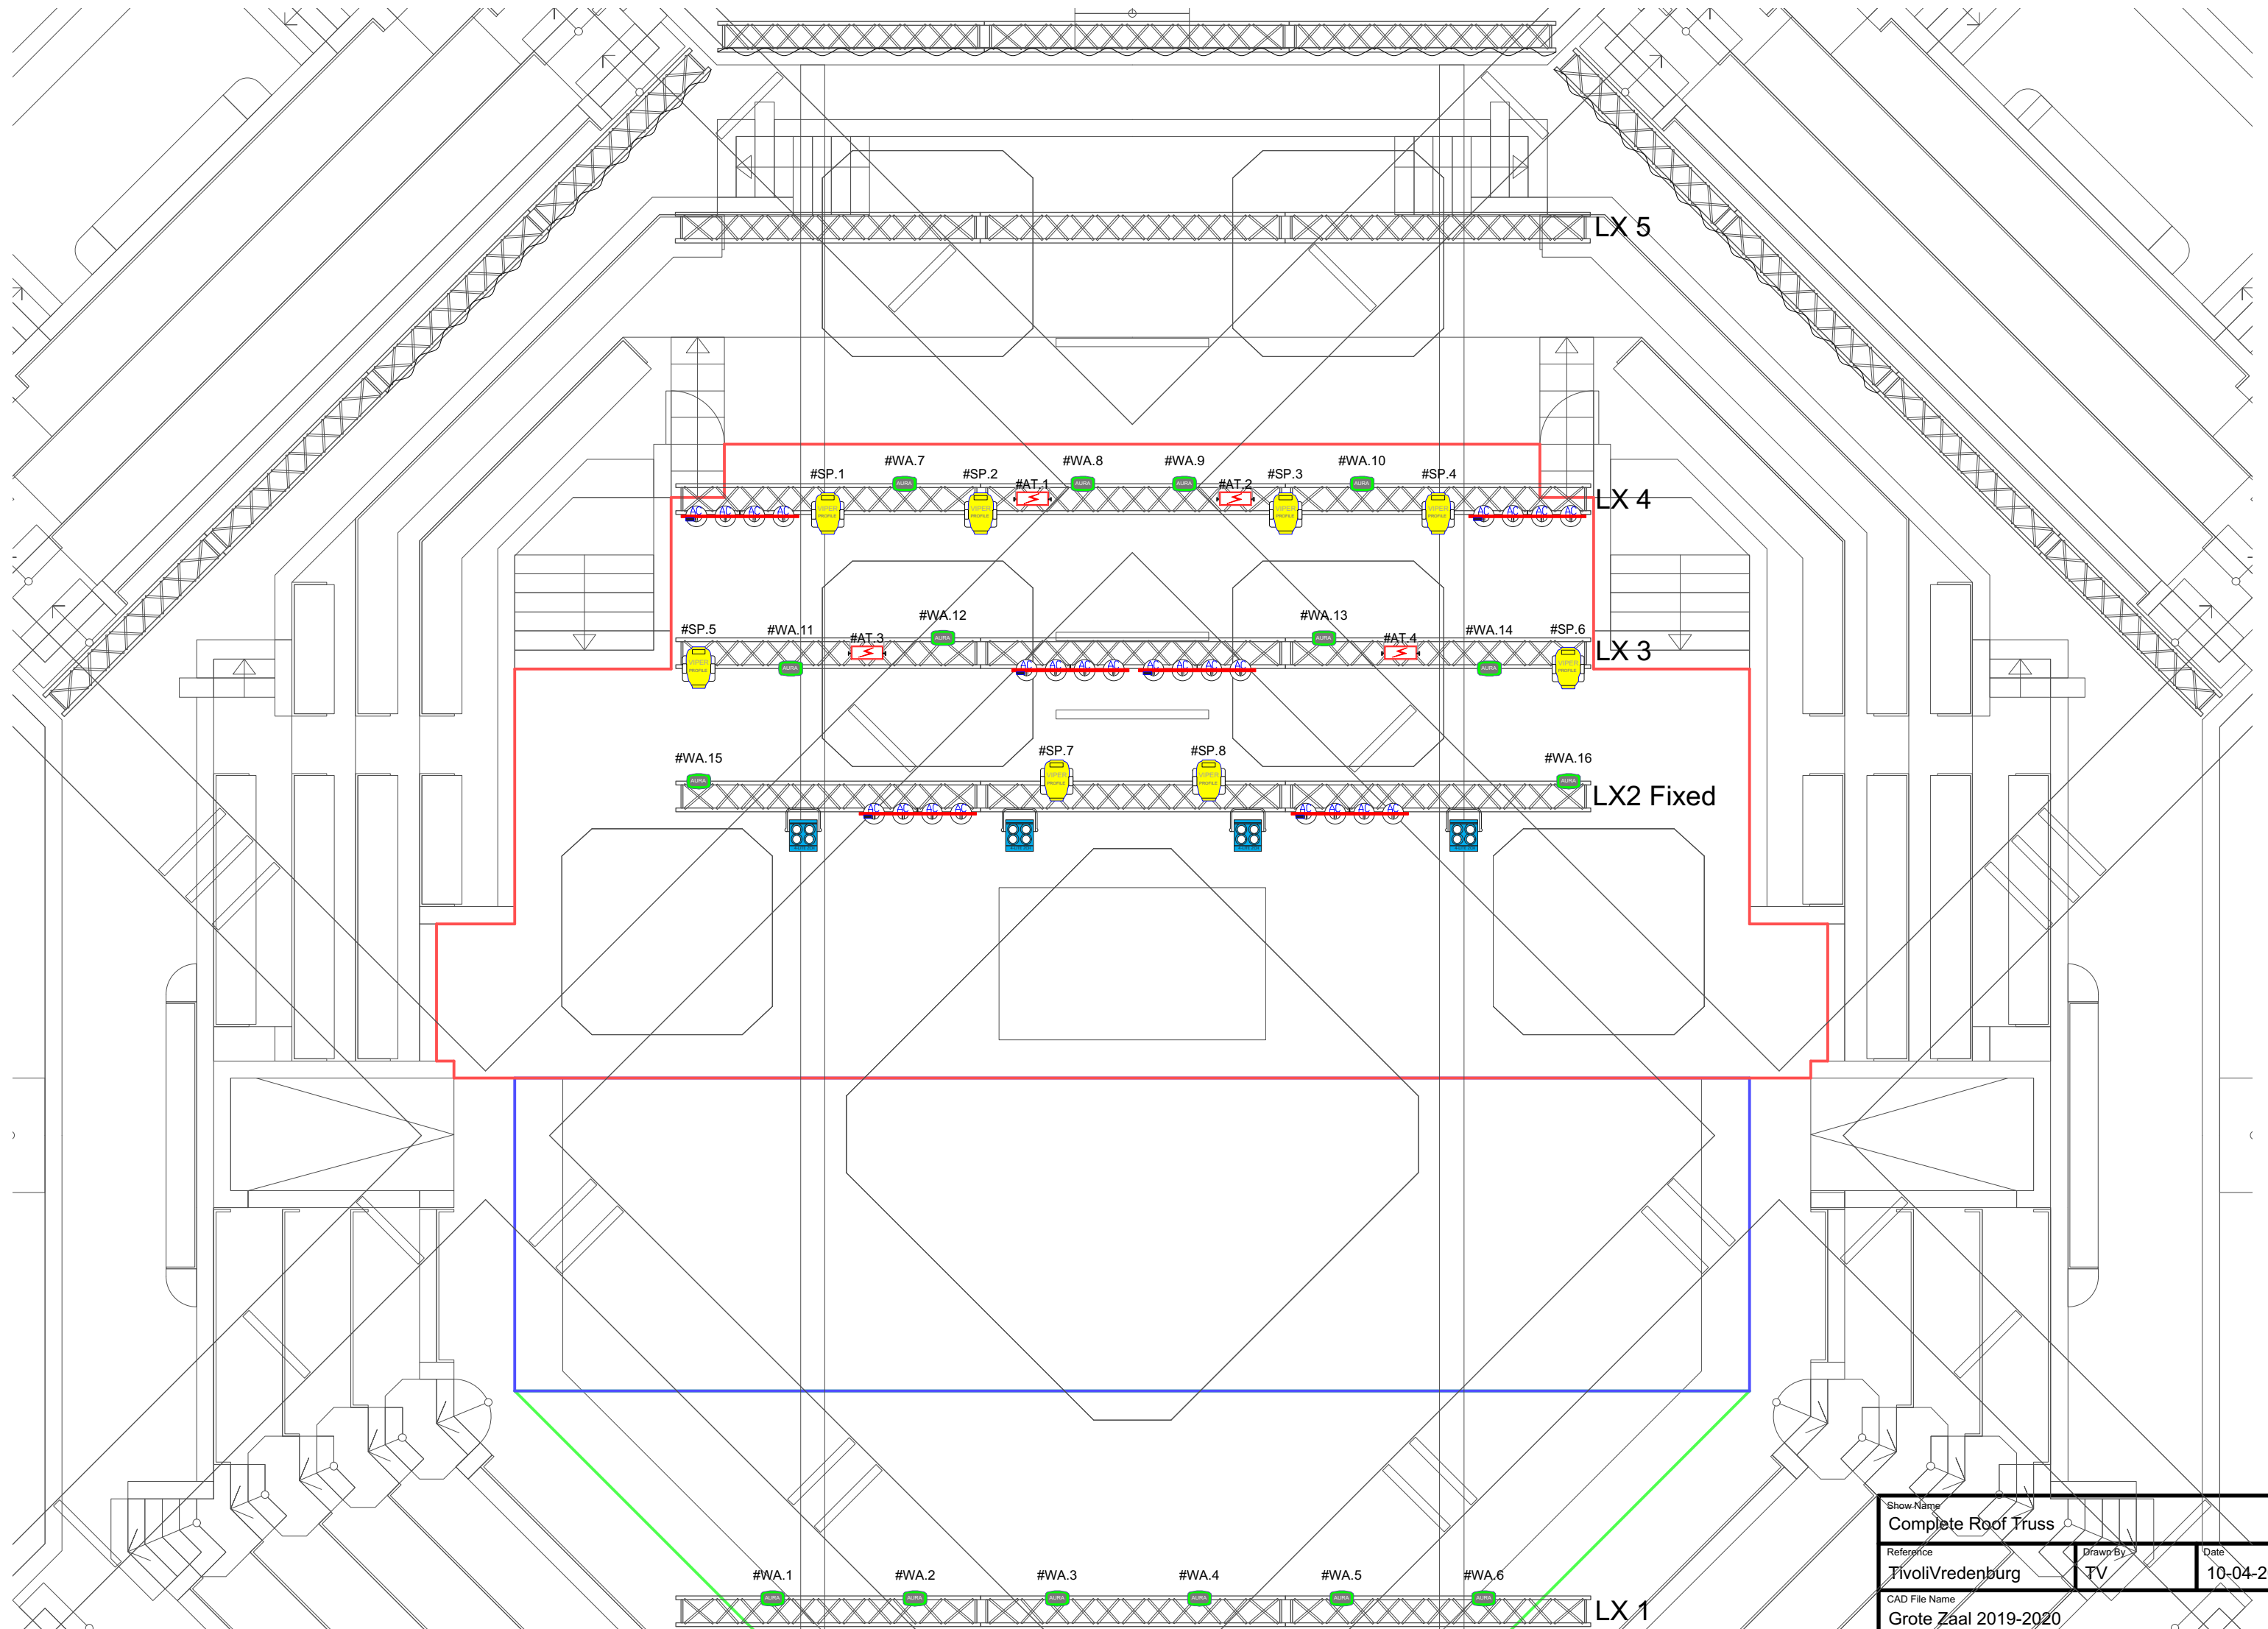

Show Name Complete Roof Truss		
Reference TivoliVredenburg	Drawn By TV	Date 10-04-2019
CAD File Name Grote Zaal 2019-2020		