

+31 307606777
 Vlaamse Toren 7
 3511 WB Utrecht
 Netherlands
 www.tivolivredenburg.nl




Profile Patch / Fixture ID

Grote Zaal 2019-2020

Designer TheaterTechniek	Project ID GZ Patch / Fixture ID 2019-2020
Drawn By Kris	Scale 1:105
Venue Tivoli/vredenburg	Page Scale ISO A3
Date 25/09/2019	Sheet No. 2
CAD File Name GZ 2019-2020.vwx	of 2

	ETC Source4 Zoom 15-30deg	46
	Robert Juliat 714 SX	12

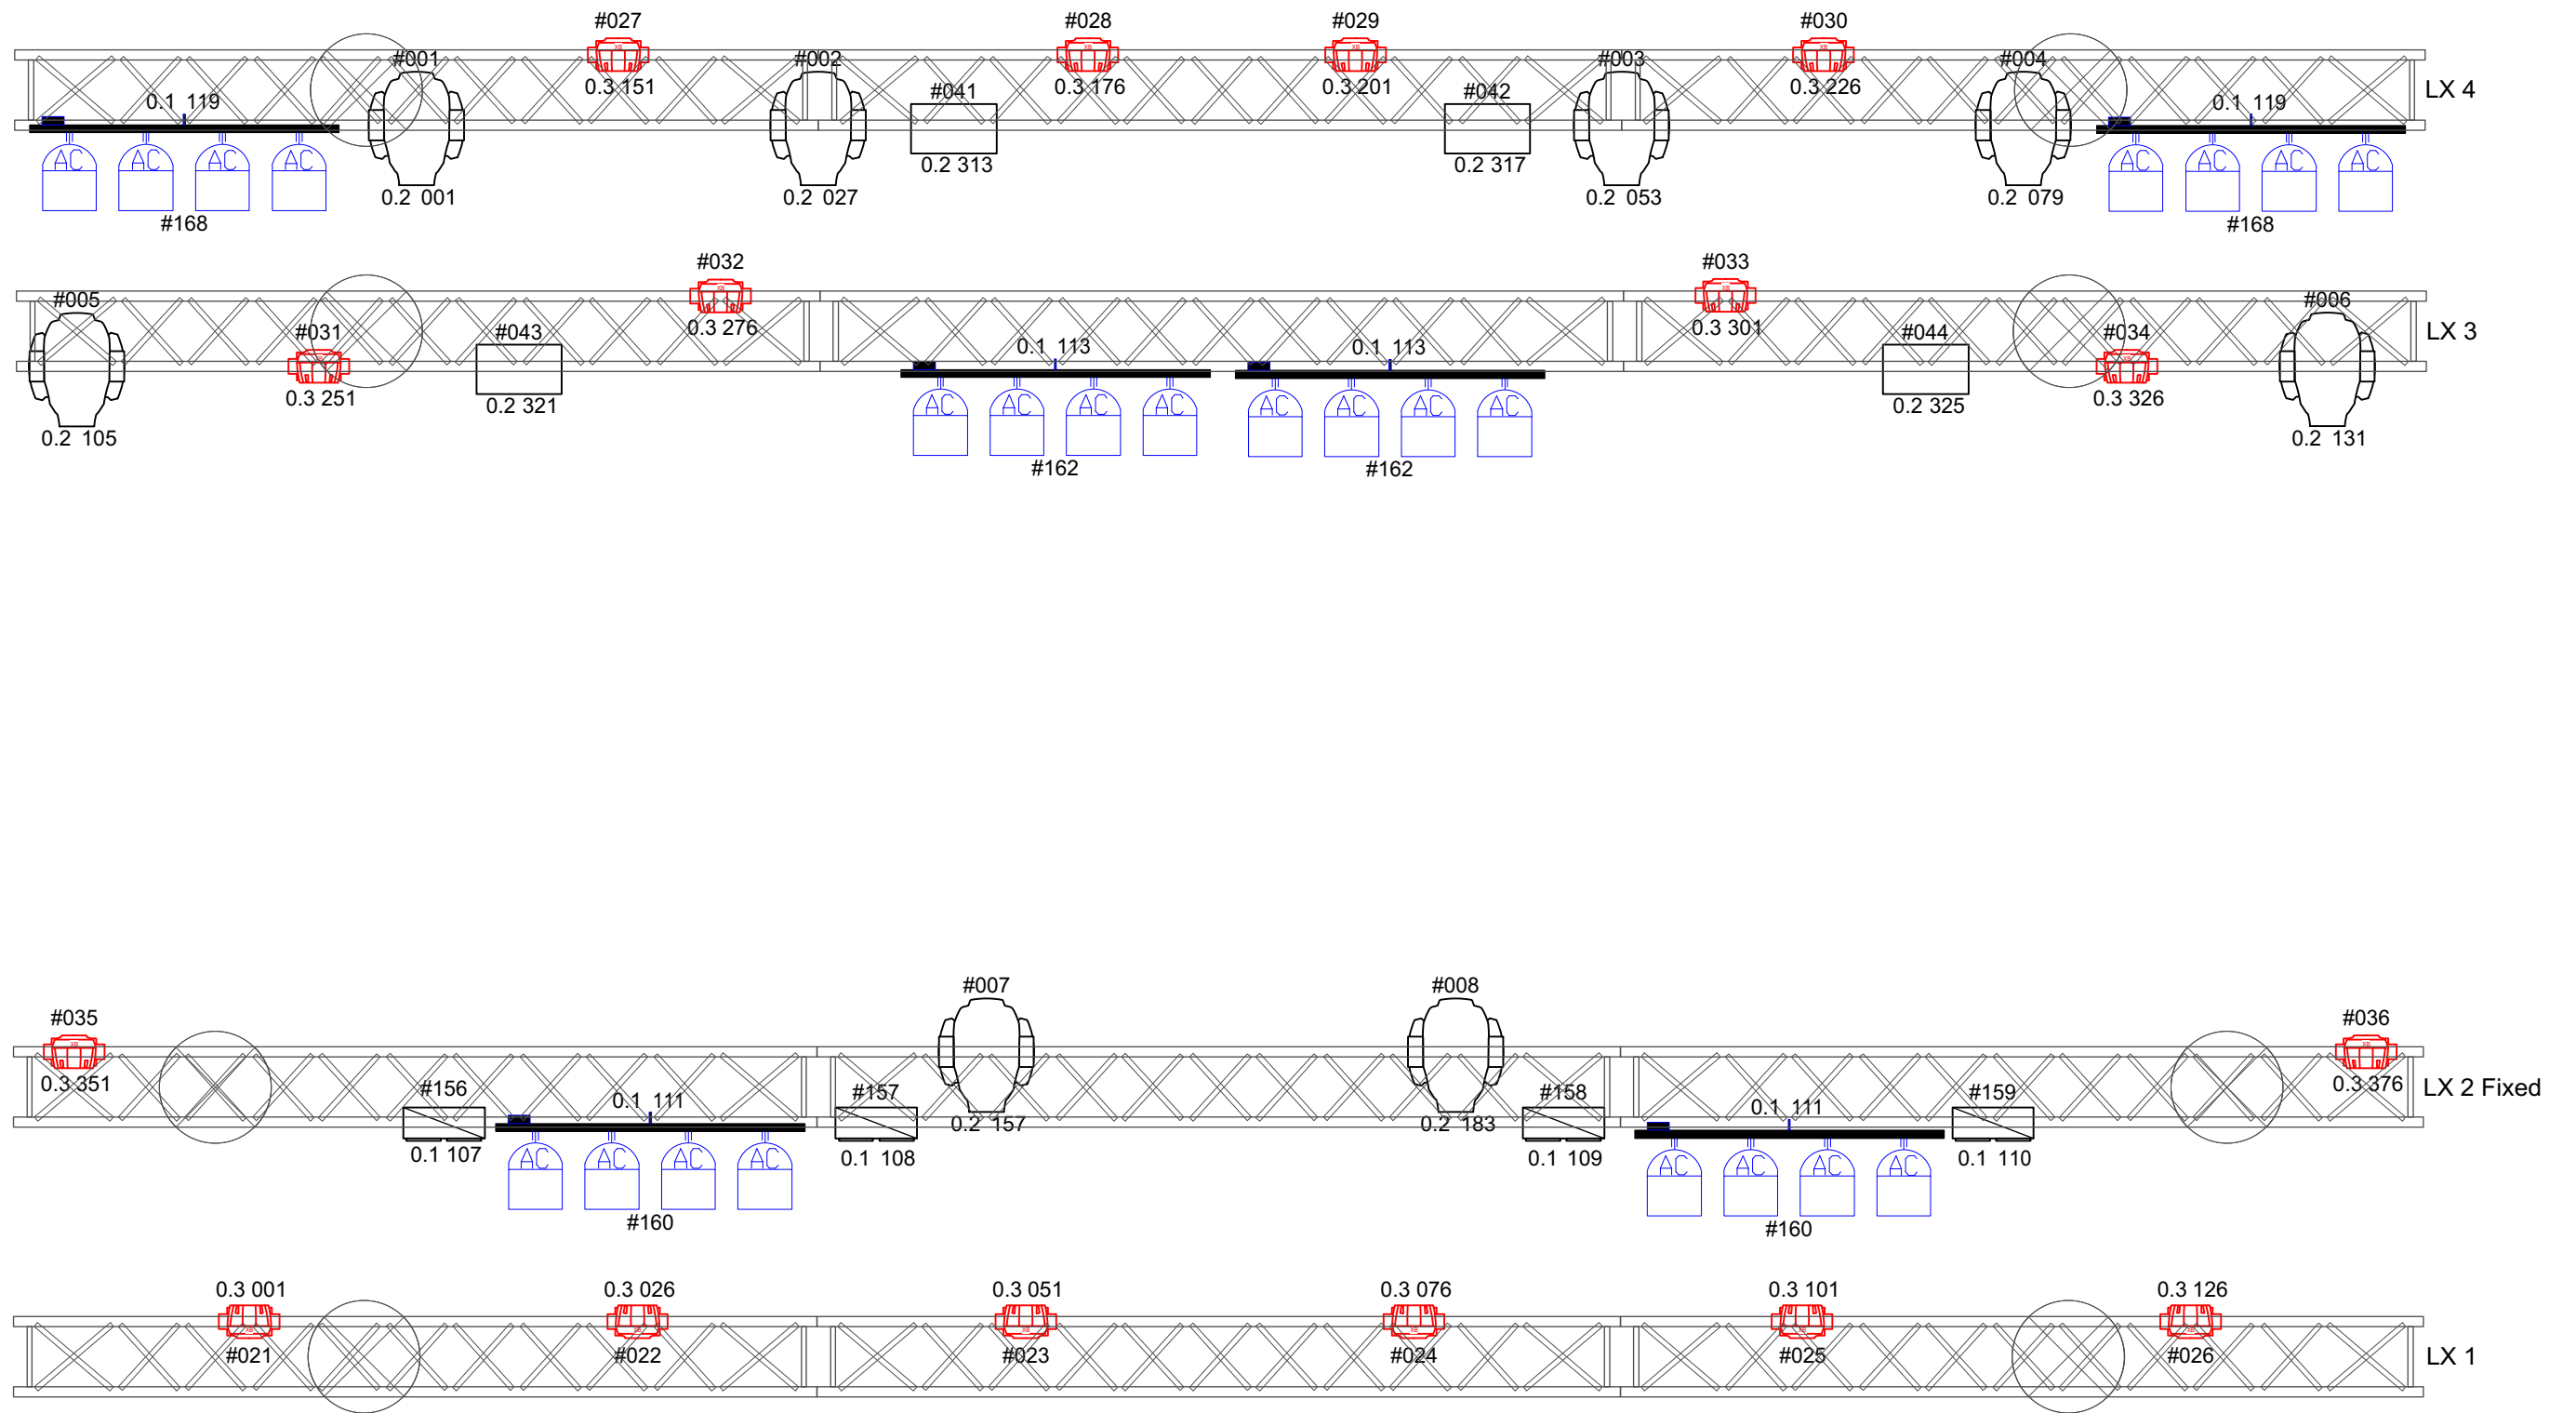

+31 307606777
 Vlaamse Toren 7
 3511 WB Utrecht
 Netherlands
 www.tivolivredenburg.nl



Sheet Title
Truss Patch / Fixture ID


Project Title
Grote Zaal 2019-2020

Designer TheaterTechniek	Project ID GZ Patch / Fixture ID 2019-2020
Drawn By Kris	Scale 1:35
Venue Tivoli/vredenburg	Page Scale ISO A3
Date 26/09/2019	Sheet No. 3
CAD File Name GZ 2019-2020.vbx	of 3

	Martin MAC Viper Profile	8
	Martin Mac Aura XB	16

	Martin Atomic 3000 DMX	4
	Showtec Stage Blinder 4	4

	4Bar ACL Par64	6
--	----------------	---

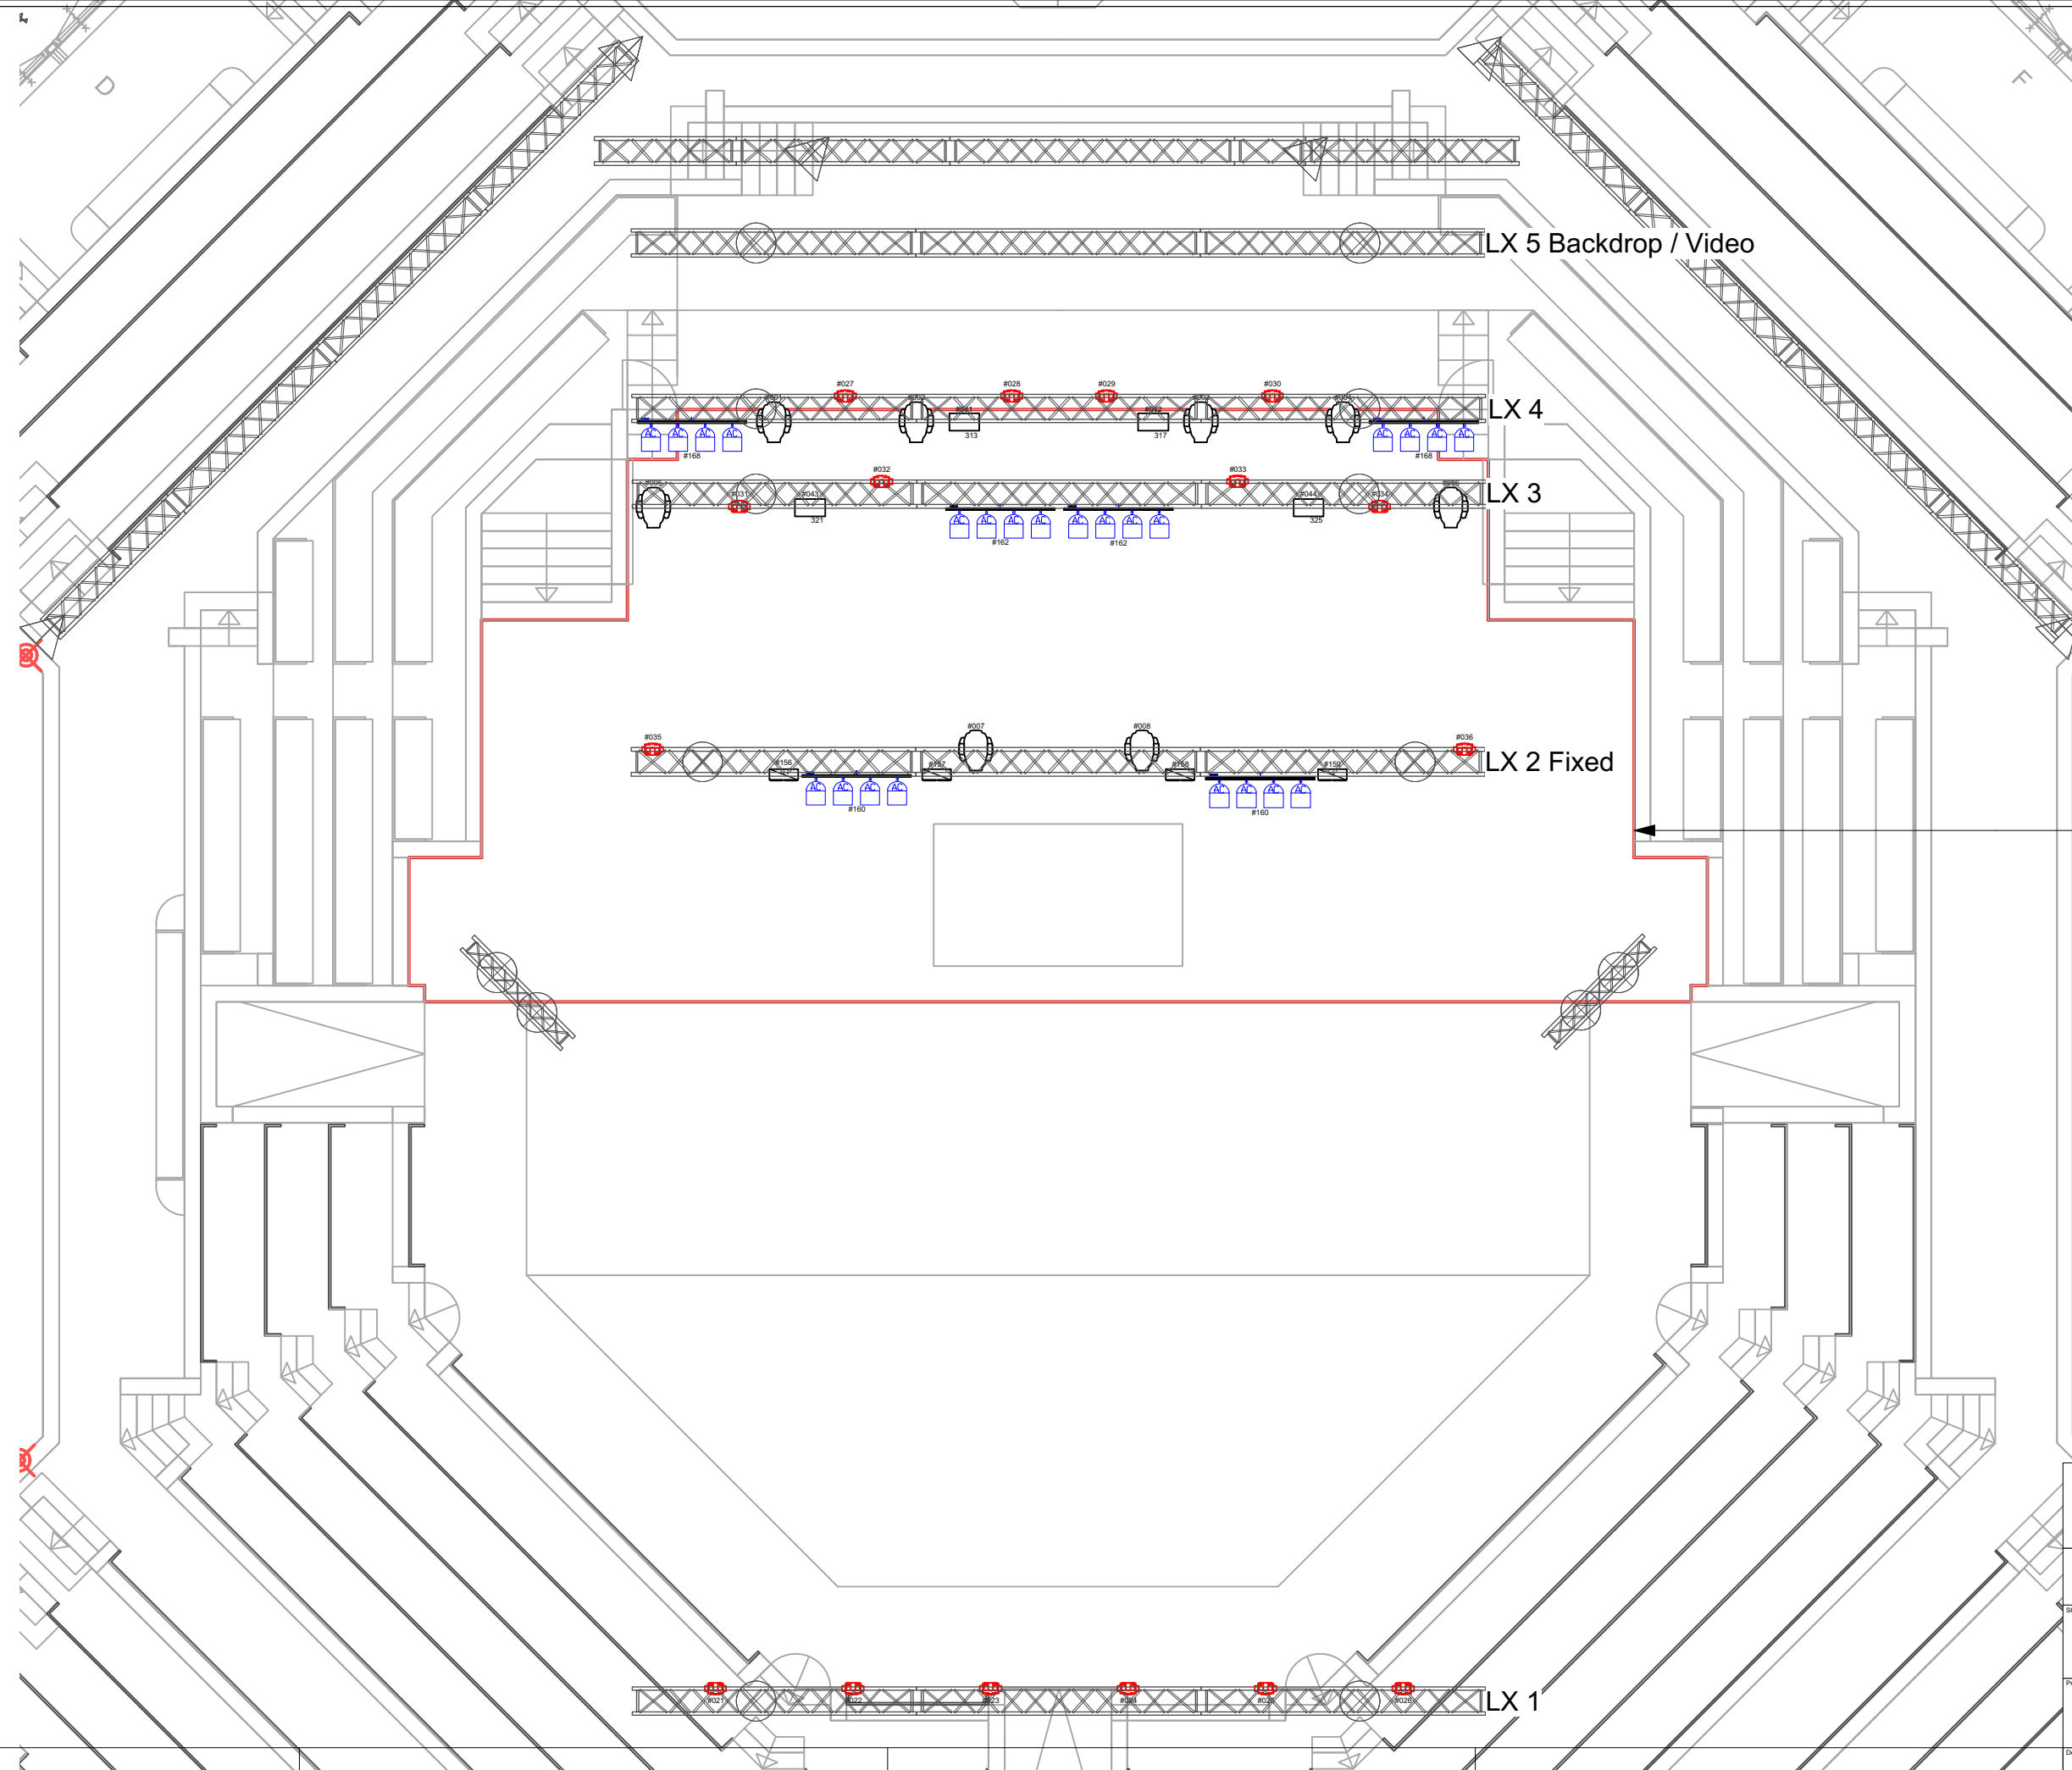

Stage (RED Line)

+31 307606777 Vlaamse Toren 7 3511 WB Utrecht Netherlands www.tivolivredenburg.nl			
Project Title Grote Zaal 2019-2020			
Designer TheaterTechniek			Project ID GZ Patch / Fixture ID 2019-2020
Drawn By Kris		Scale 1:90	Page Scale ISO A3
Venue Tivoli/vredenburg		Sheet No. 5	
Date 26/09/2019		of 5	
CAD File Name GZ 2019-2020.vex			