

+31 307606777
 Viaamse Toren 7
 3511 WB Utrecht
 Netherlands
 www.tivolivredenburg.nl



Sheet Title
Hertz Patch

Project Title
Hertz 2019-2020

Designer
 TheaterTechniek

Project ID
 Hertz 2019-2020

Drawn By
 Kris

Scale
 1:65

Page Scale
 ISO A3

Venue
 TivoliVredenburg

Sheet No.
 1

Date
 06-09-2019


CAD File Name
 Hertz 2019-2020.vsw

of
 4

	Martin Mac Aura XB	6
	Martin ERA 300 Profile	6
	CLS RGBAWUV LedPar	6

	Robert Juliat 614 SX	12
	Robert Juliat 329 HPC	6

	ETC Source4 PAR XWFL	26
	ADB Lighting DVW105	6
	Altman PAR 56 MFL	18

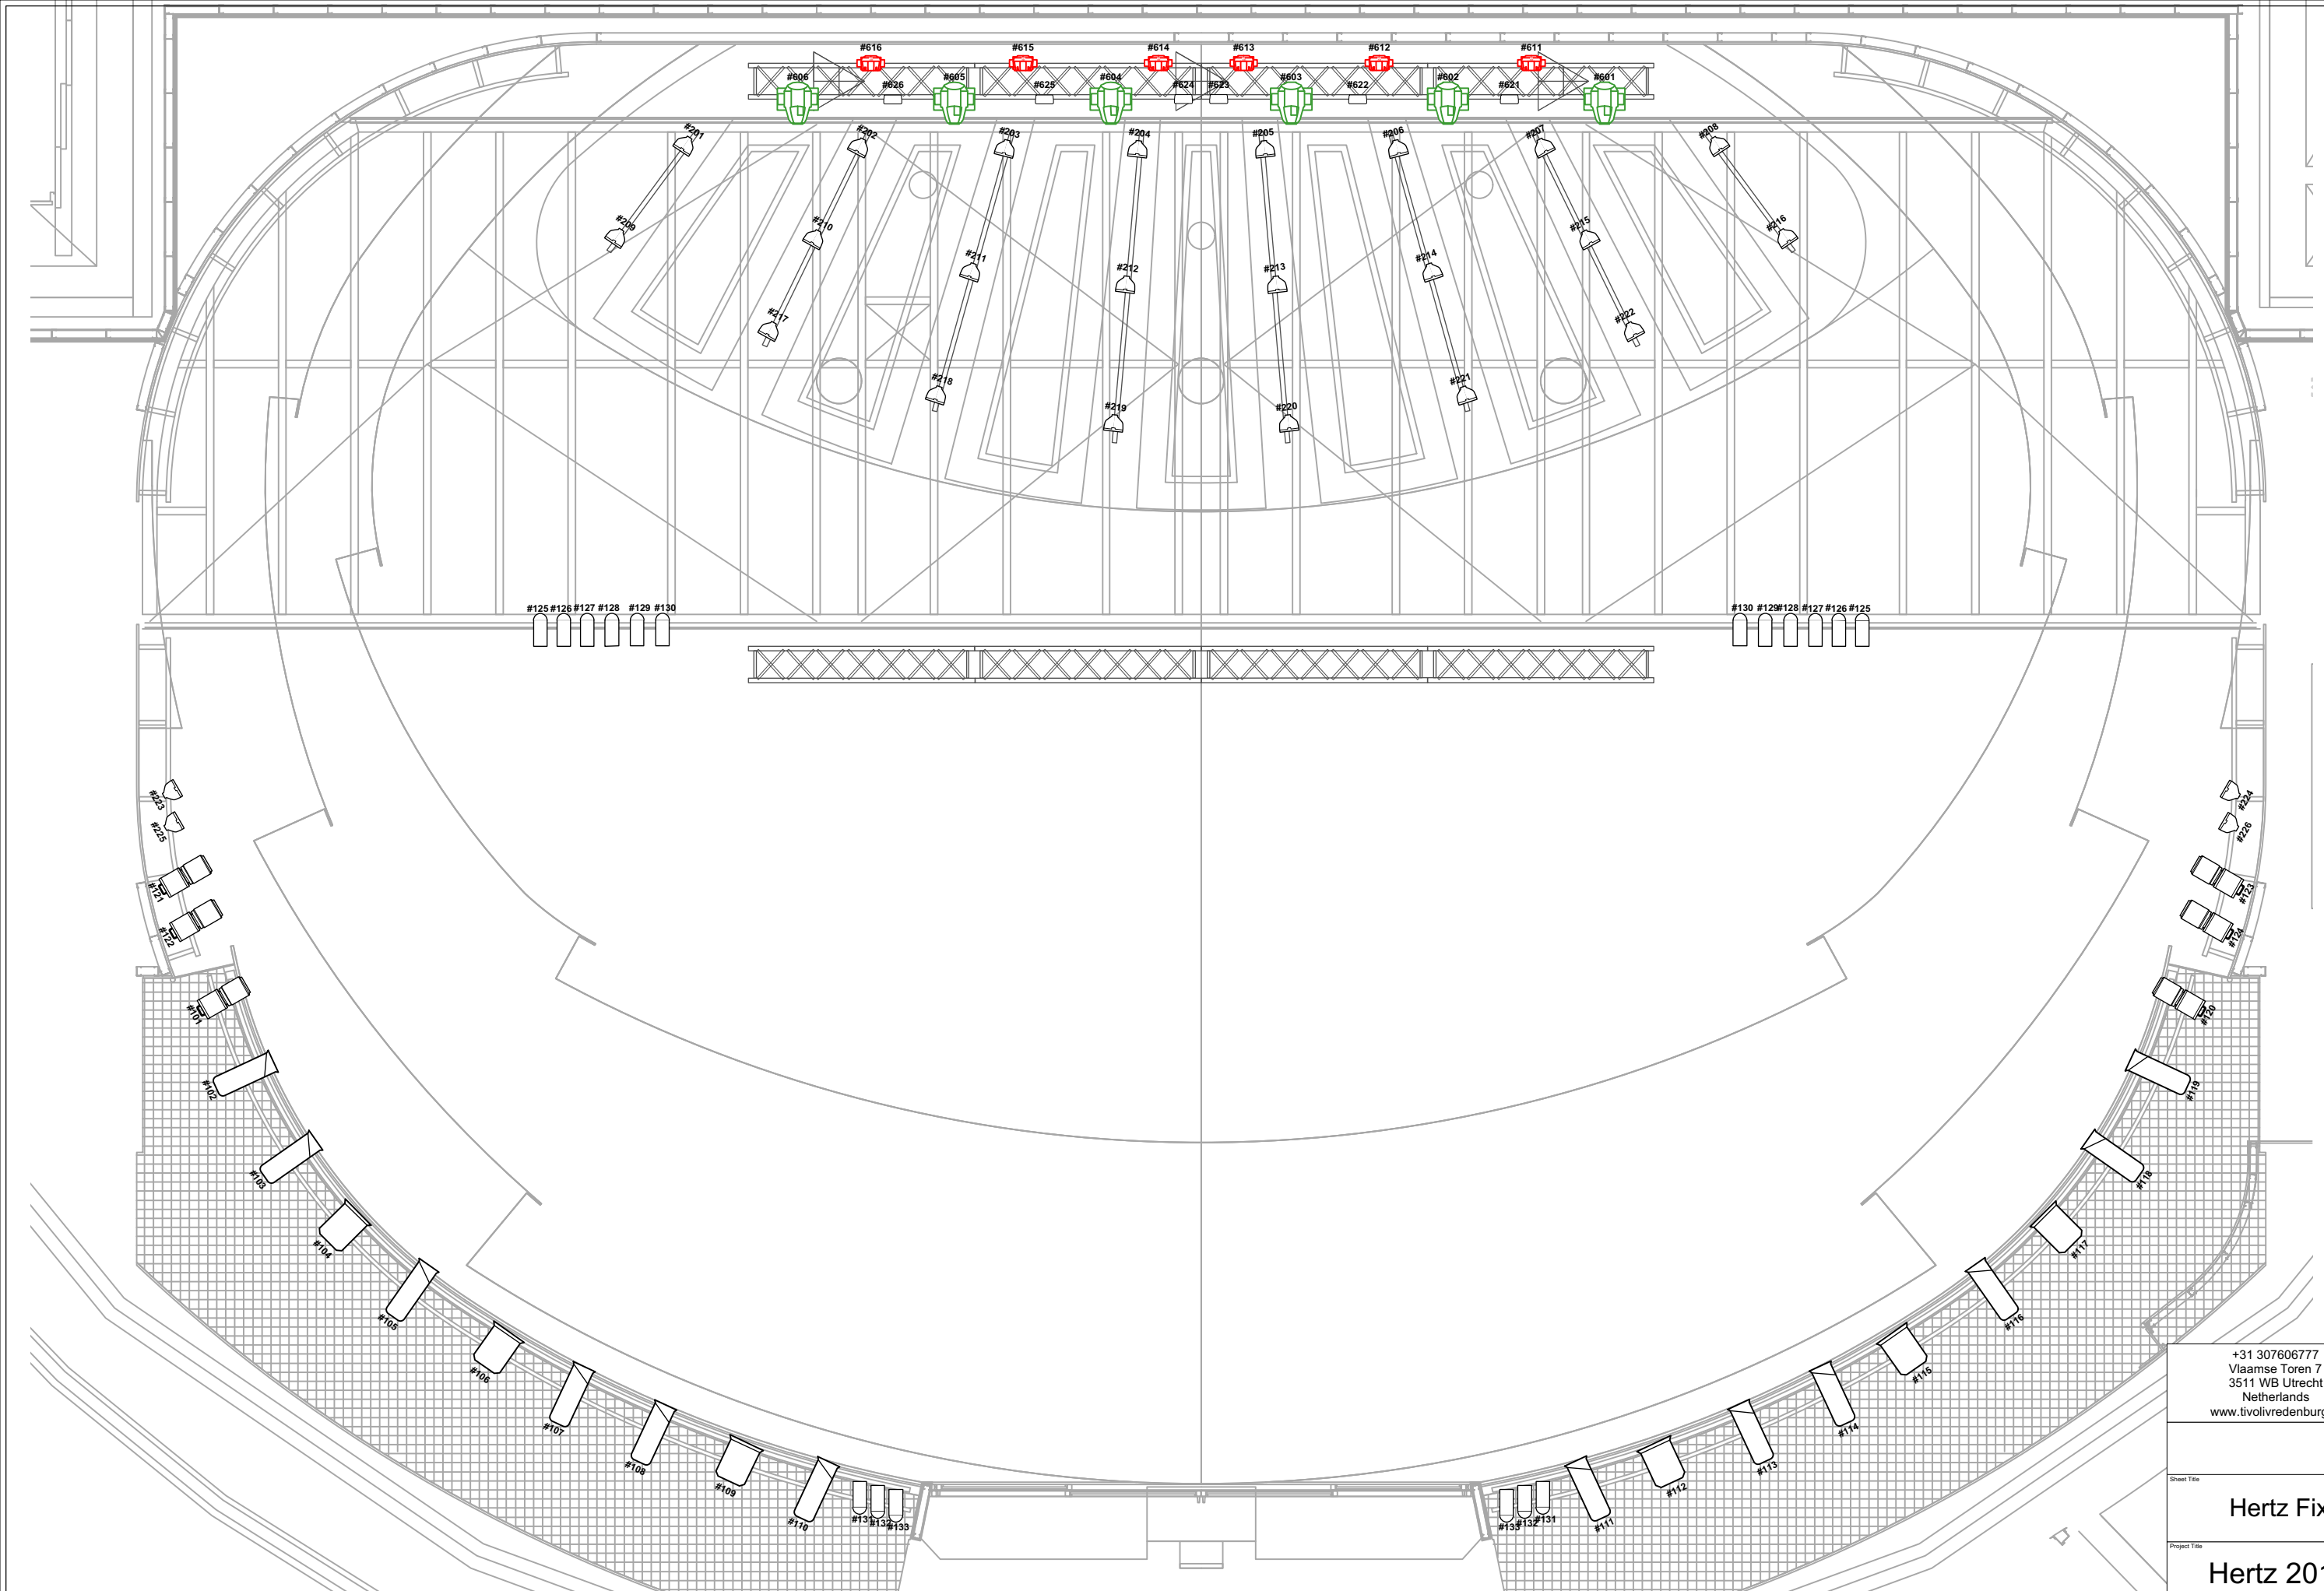

+31 307606777
 Vlaamse Toren 7
 3511 WB Utrecht
 Netherlands
 www.tivolivredenburg.nl






Sheet Title
Hertz Fixture ID

Project Title
Hertz 2019-2020

Designer TheaterTechniek	Project ID Hertz 2019-2020
Drawn By Kris	Scale 1:65
Venue TivoliVredenburg	Page Scale ISO A3
Date 06-09-2019	Sheet No. 2
CAD File Name Hertz 2019-2020.vrx	of 4

	Martin Mac Aura XB	6		Robert Juliat 614 SX	12		ETC Source4 PAR XWFL	26
	Martin ERA 300 Profile	6		Robert Juliat 329 HPC	6		ADB Lighting DVW105	6
	CLS RGBAWUV LedPar	6					Altman PAR 56 MFL	18

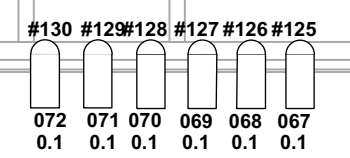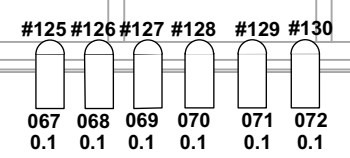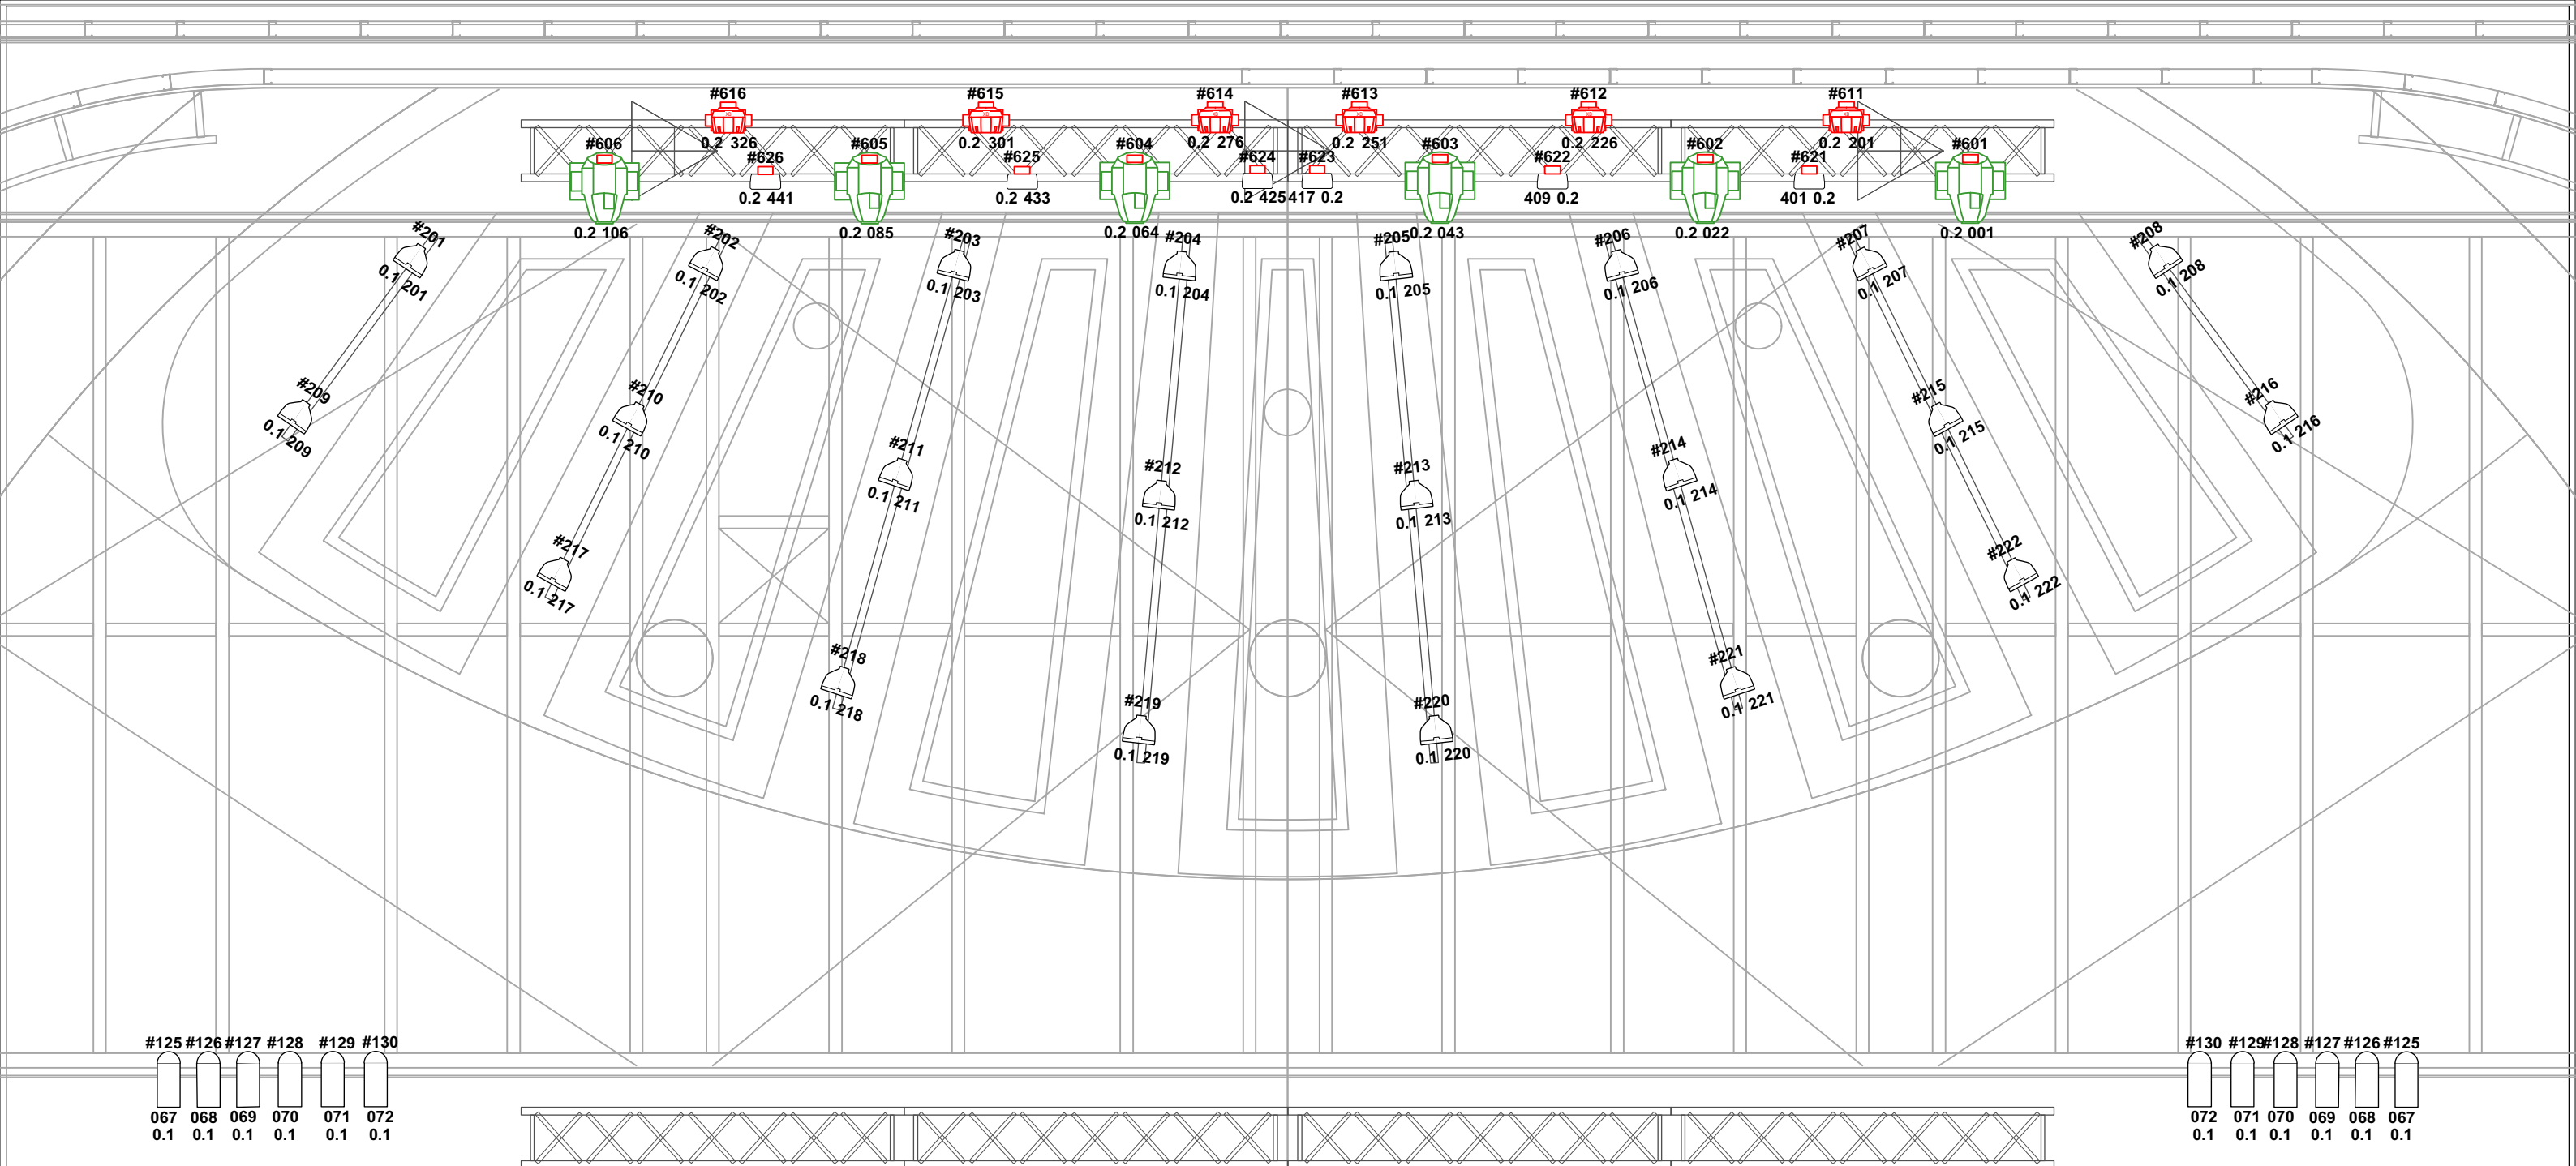

+31 307606777
 Vlaamse Toren 7
 3511 WB Utrecht
 Netherlands
 www.tivolivredenburg.nl


**TIVOLI
 VREDEN
 BURG**

Sheet Title
Hertz Patch Stage

Project Title
Hertz 2019-2020

Designer TheaterTechniek	Project ID Hertz 2019-2020
Drawn By Kris	Scale 1:40
Venue TivoliVredenburg	Page Scale ISO A3
Date 06-09-2019	Sheet No. 3
CAD File Name Hertz 2019-2020.vwx	of 4

	Martin Mac Aura XB	6		Robert Juliat 614 SX	12		ETC Source4 PAR XWFL	26
	Martin ERA 300 Profile	6		Robert Juliat 329 HPC	6		ADB Lighting DVW105	6
	CLS RGBAWUV LedPar	6					Altman PAR 56 MFL	18

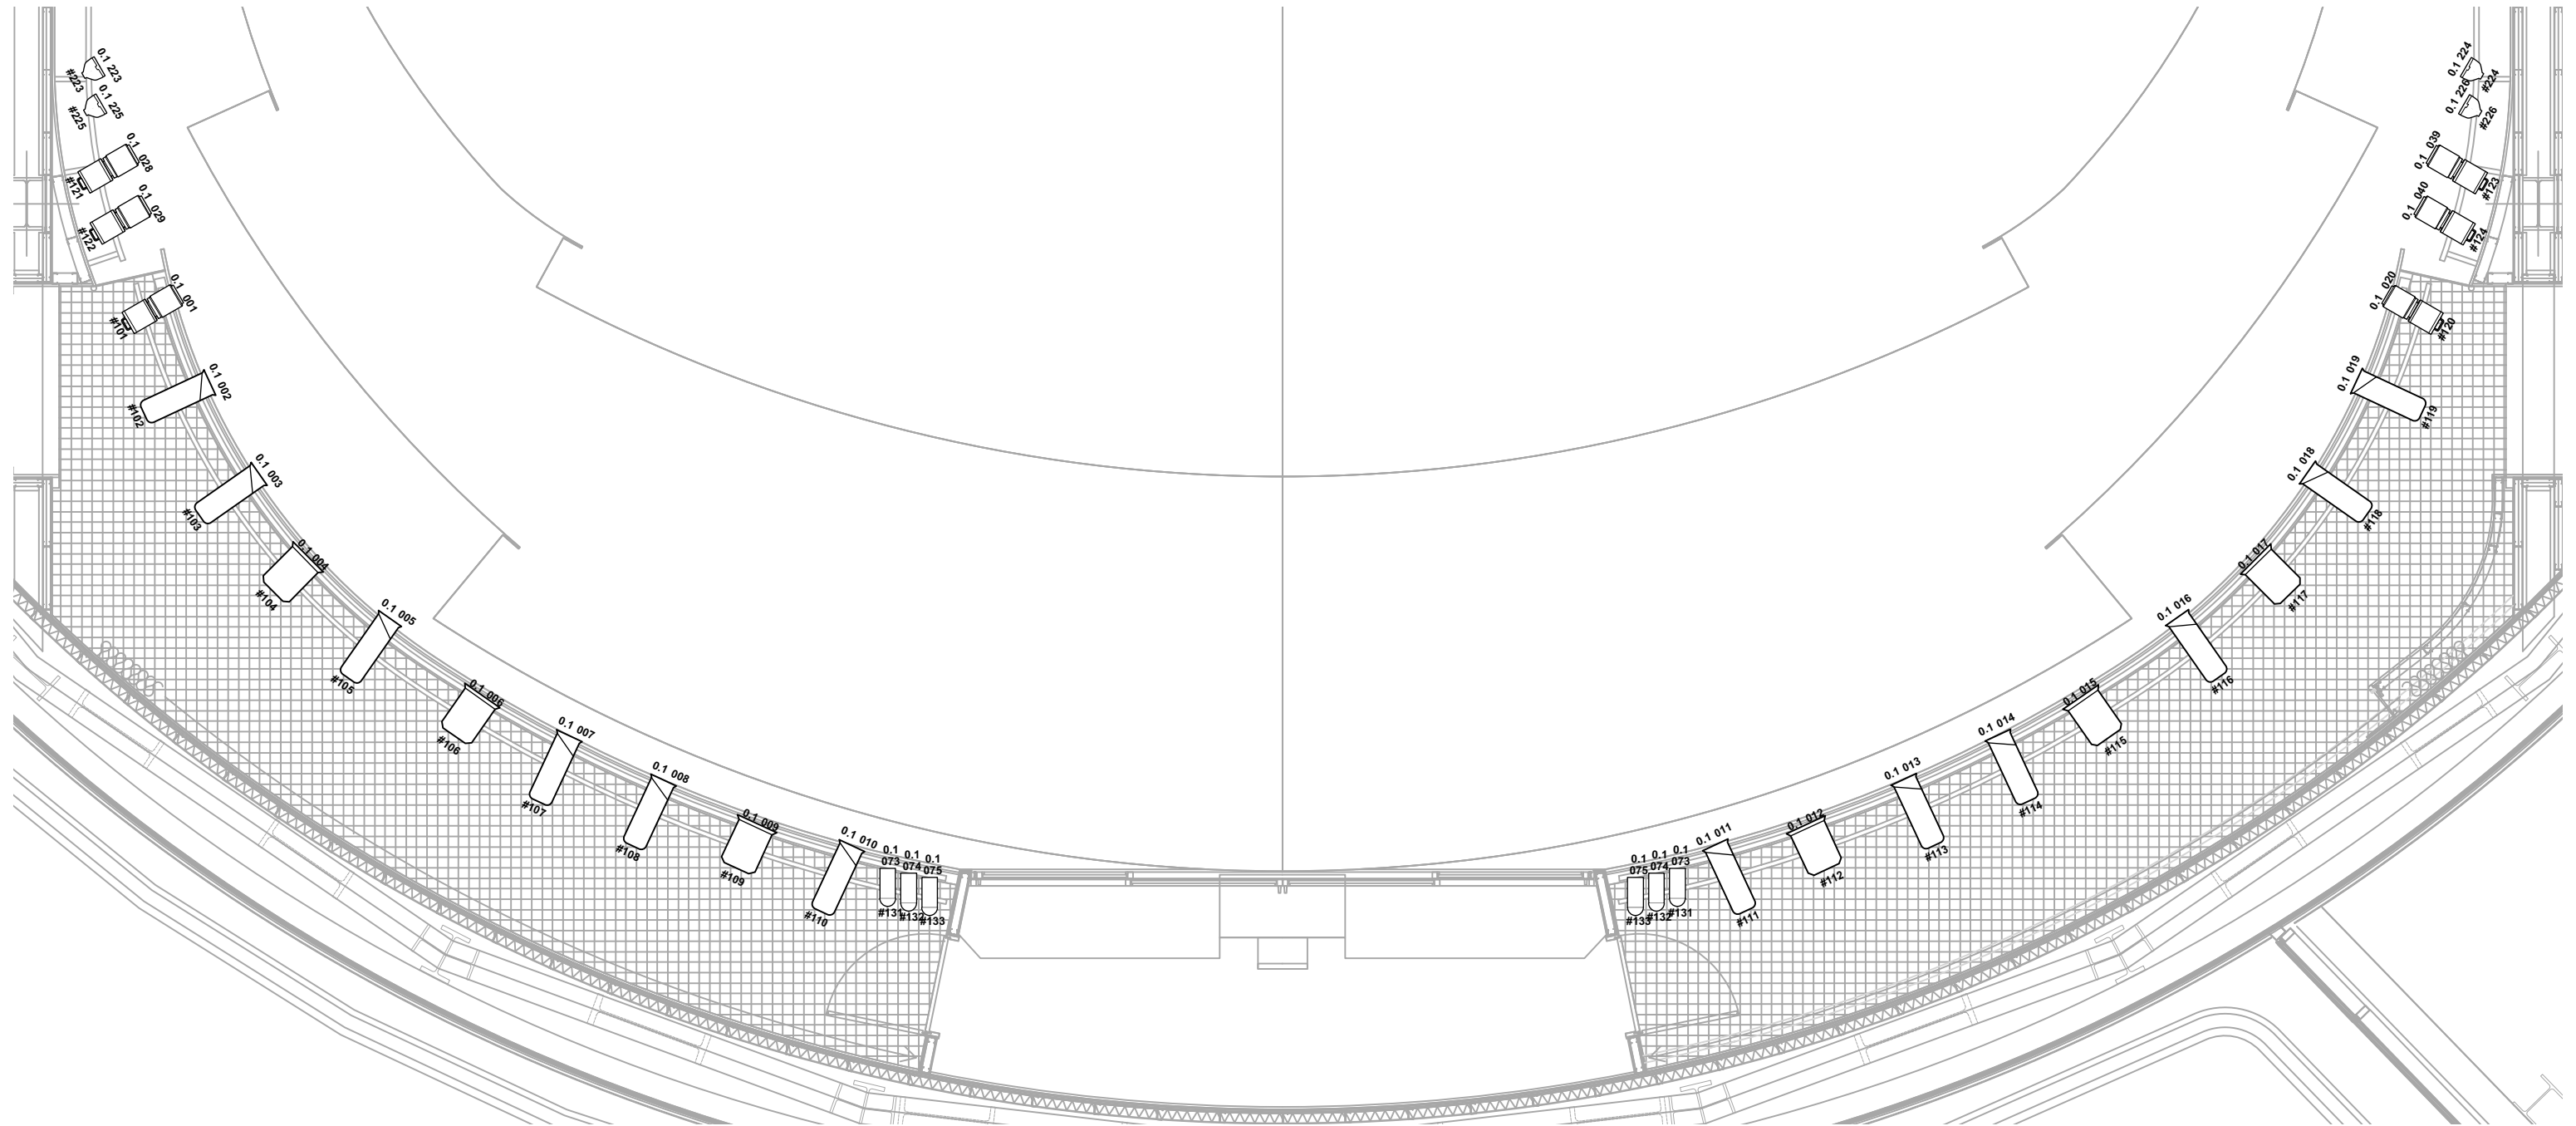

+31 307606777
 Vlaamse Toren 7
 3511 WB Utrecht
 Netherlands
 www.tivolivredenburg.nl



Sheet Title
Hertz Patch Front

Project Title
Hertz 2019-2020

Designer TheaterTechniek	Project ID Hertz 2019-2020
Drawn By Kris	Scale 1:80
Venue TivoliVredenburg	Page Scale ISO A3
Date 06-09-2019	Sheet No. 4
CAD File Name Hertz 2019-2020.vsw	of 4

	Martin Mac Aura XB	6
	Martin ERA 300 Profile	6
	CLS RGBAWUV LedPar	6

	Robert Juliat 614 SX	12
	Robert Juliat 329 HPC	6

	ETC Source4 PAR XWFL	26
	ADB Lighting DVW105	6
	Altman PAR 56 MFL	18