




# LX1

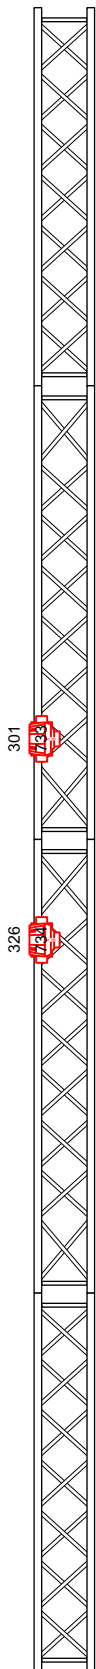


# LX2

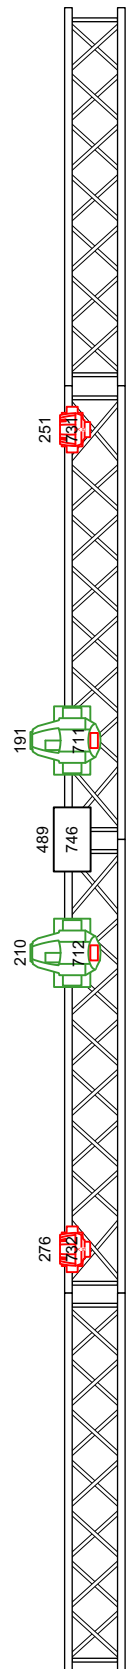


# LX3

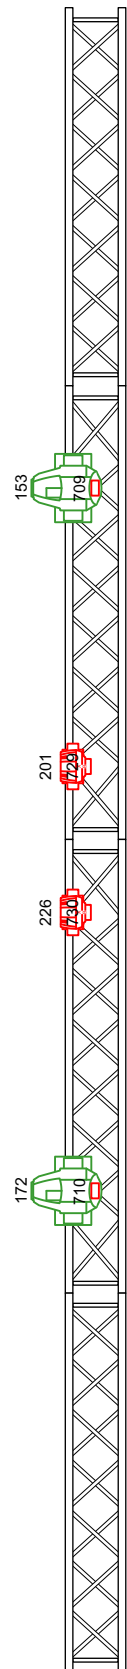


# LX4

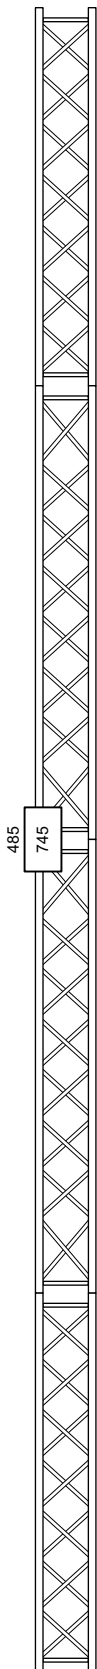


# LX5

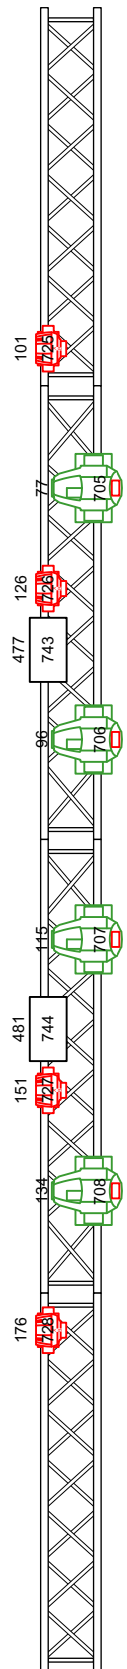

# LX6

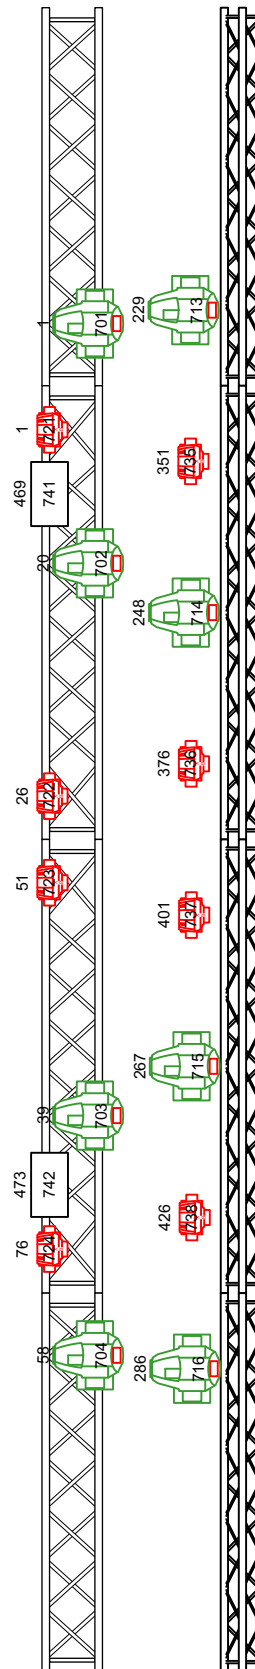

# video / Backdrop

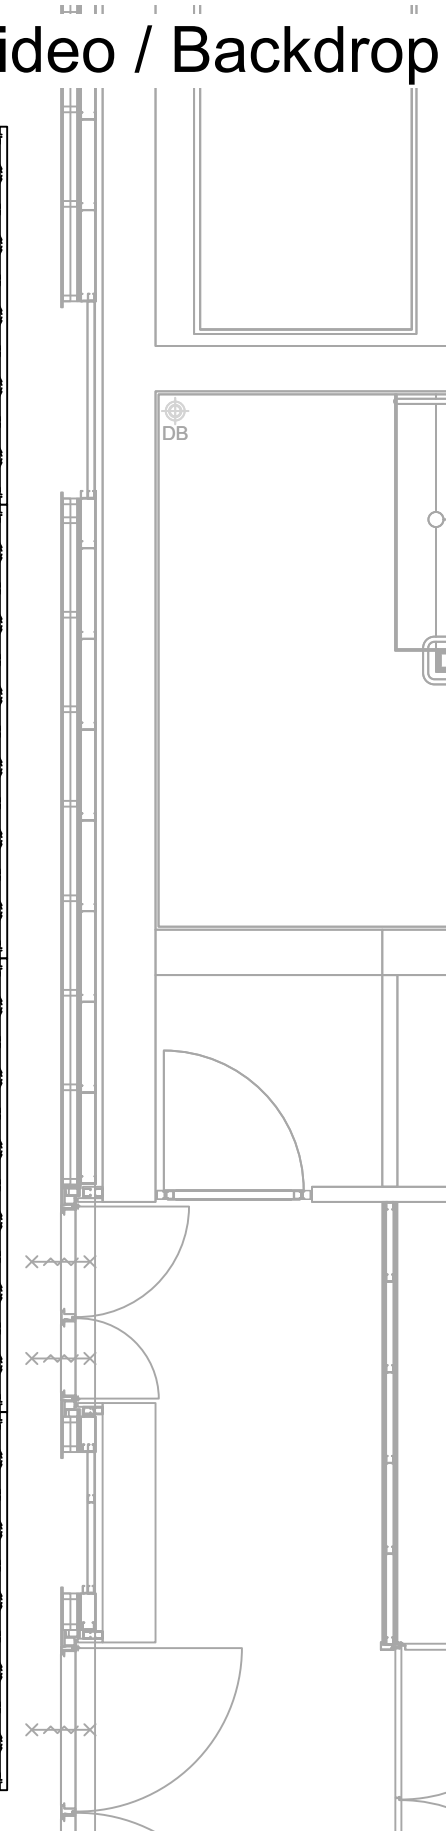

- Martin Mac Quantum Profile 16
- Martin Mac Aura XB 18
- Martin Atomic 3000 DMX 6



+31 307606777  
 Viaamse Toren 7  
 3511 WB Utrecht  
 Netherlands  
 www.tivoli-vredenburg.nl




Sheet Title  
 Spot / Wash / Atomic


Project Title  
 Pandora Venue LightPlot 2021

Designer TheaterTechniek	Project ID Pandora 01
Drawn By TheaterTechniek	Scale 1:50
Venue TivoliVredenburg	Page Scale ISO A3
Date 3-6-2021	Units Mtr
CAD File Name Pandora 2021.vex	Drawing No. Sht-1
	of 10


LX1

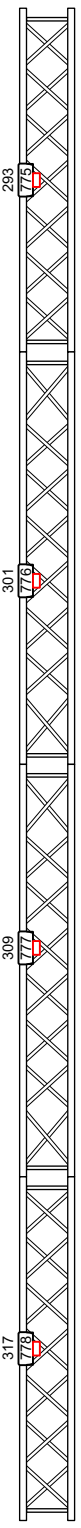


LX2

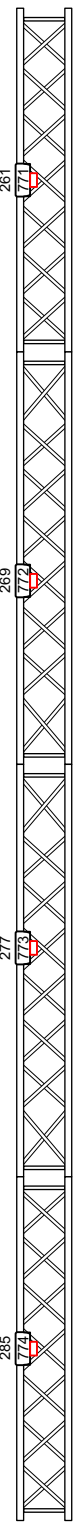


LX3

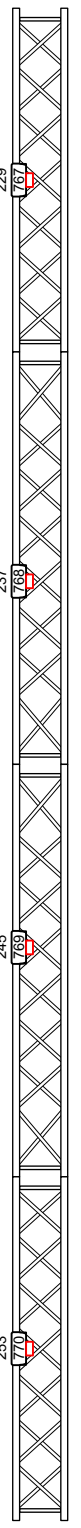


LX4

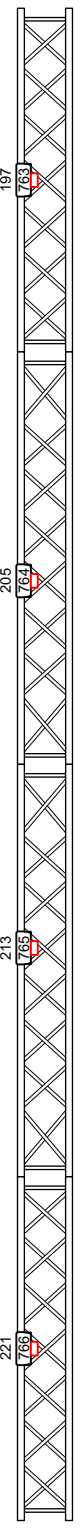







LX5

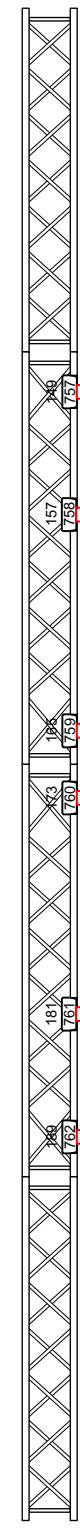

LX6

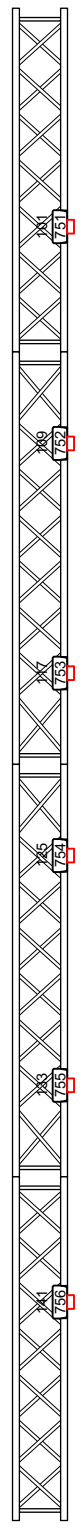

video / Backdrop

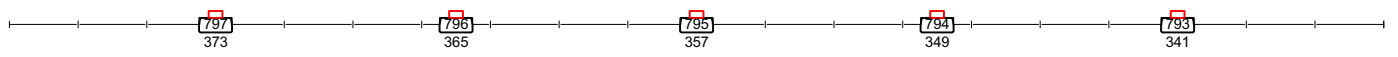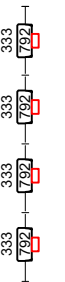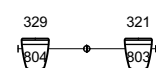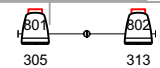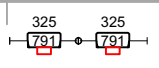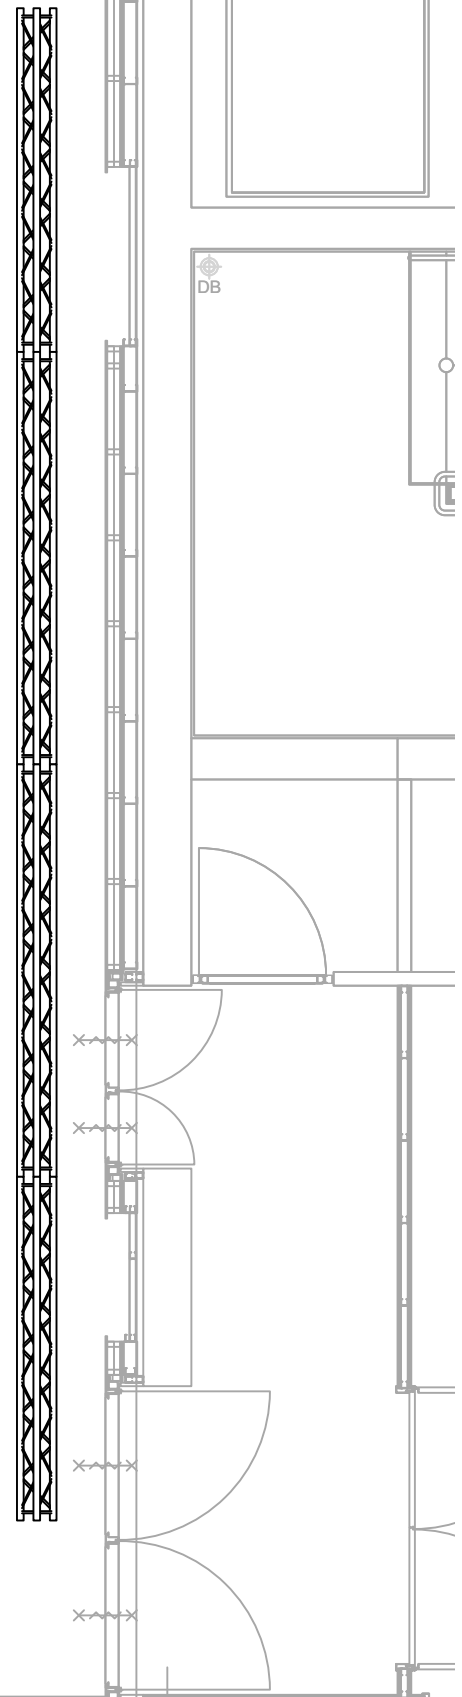

Chauvet COLORDash Par Hex 12 39

CLF Lighting Hercules 4



+31 307606777  
 Viaamse Toren 7  
 3511 WB Utrecht  
 Netherlands  
 www.tivoli-vredenburg.nl




Sheet Title  
**LED**


Project Title  
**Pandora Venue LightPlot 2021**

Designer <b>TheaterTechniek</b>	Project ID <b>Pandora 01</b>
Drawn By <b>TheaterTechniek</b>	Scale <b>1:55</b>
Venue <b>TivoliVredenburg</b>	Page Scale <b>ISO A3</b>
Date <b>3-6-2021</b>	Units <b>Mtr</b>
CAD File Name <b>Pandora 2021.vex</b>	Drawing No. <b>Sht-2</b>
	of
	<b>10</b>



LX5

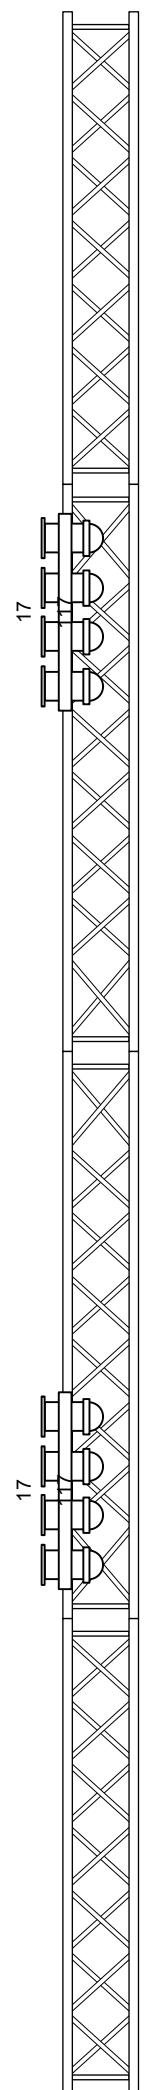

LX6

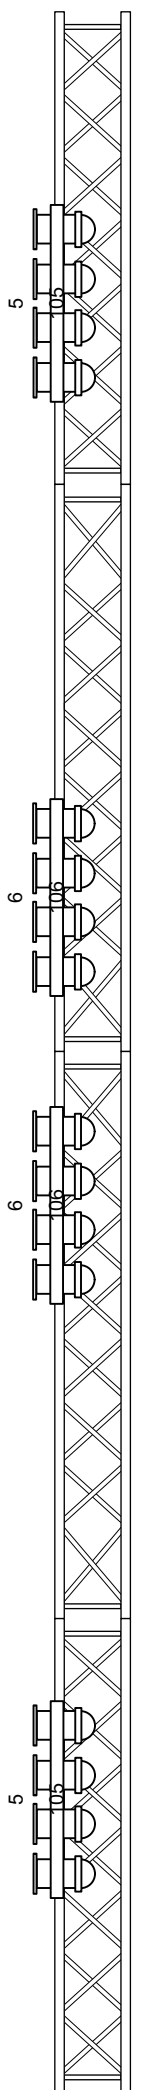

video / Backdrop

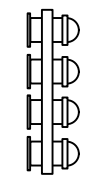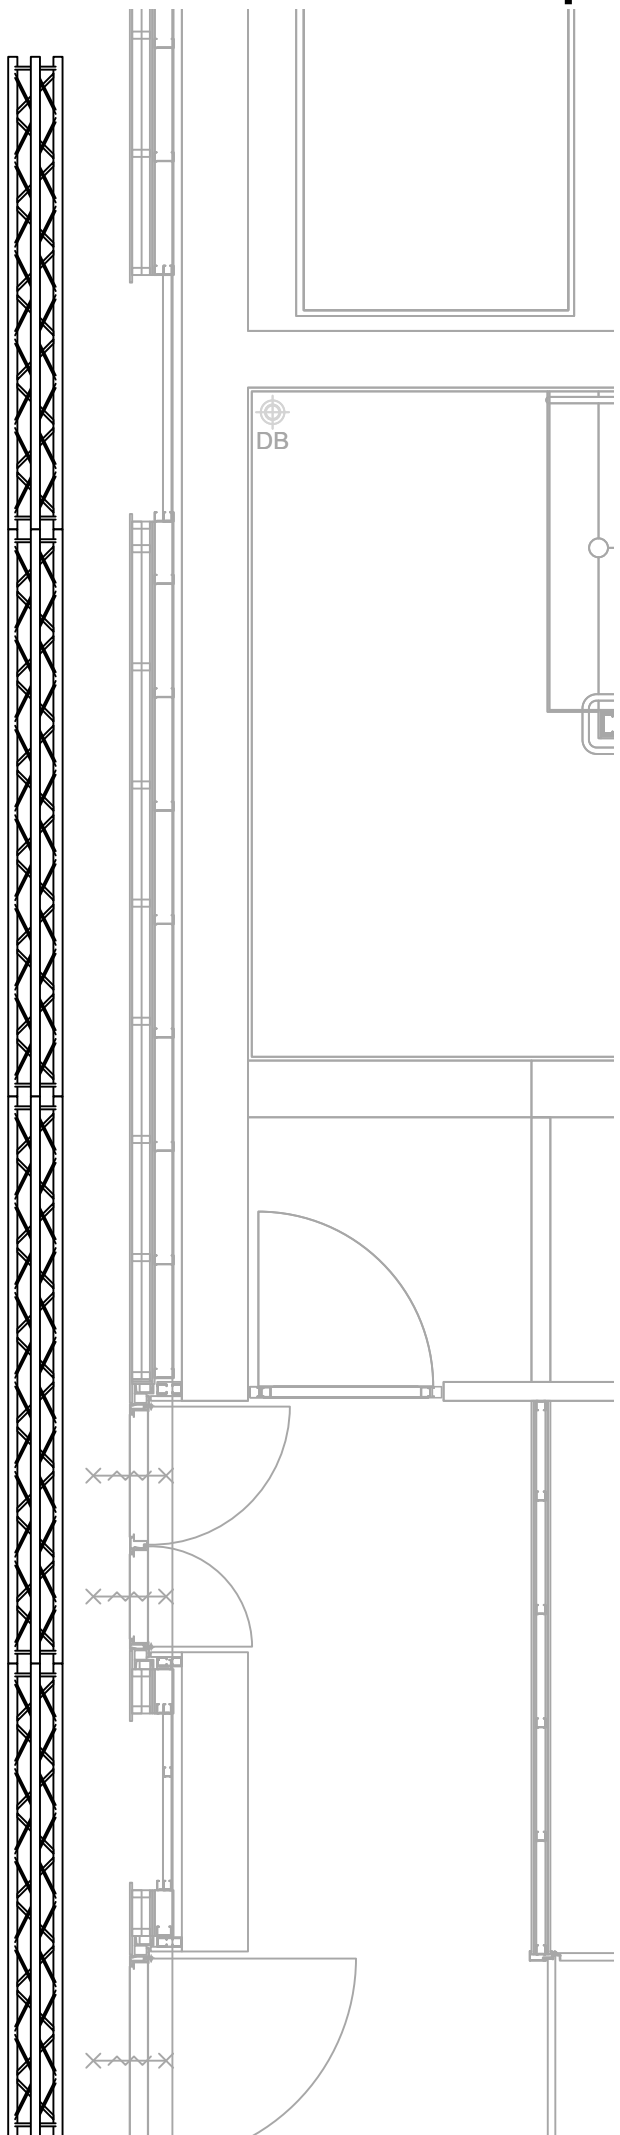

+31 307606777  
 Viaamse Toren 7  
 3511 WB Utrecht  
 Netherlands  
 www.tivoli-vredenburg.nl




Sheet Title  
 ACL Lights


Project Title  
 Pandora Venue LightPlot 2021

Designer TheaterTechniek	Project ID Pandora 01
Drawn By TheaterTechniek	Scale 1:40
Venue TivoliVredenburg	Page Scale ISO A3
Date 3-6-2021	Units Mtr
CAD File Name Pandora 2021.vex	Drawing No. Sht-3
	of 10


# LX3

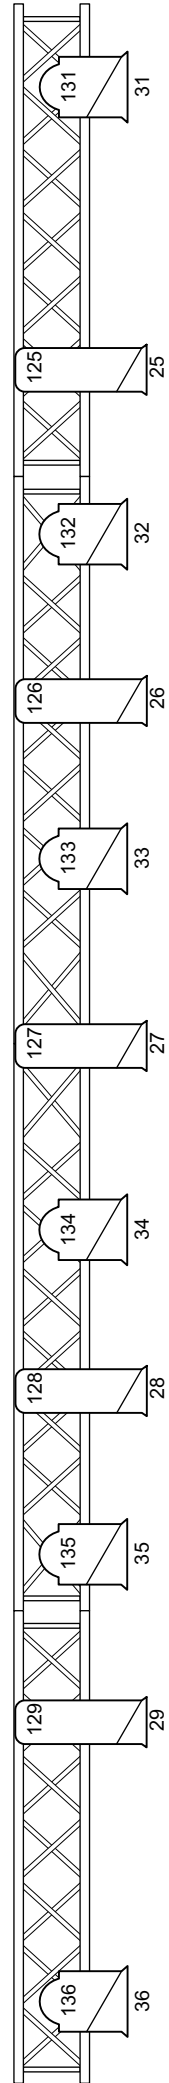


# LX4

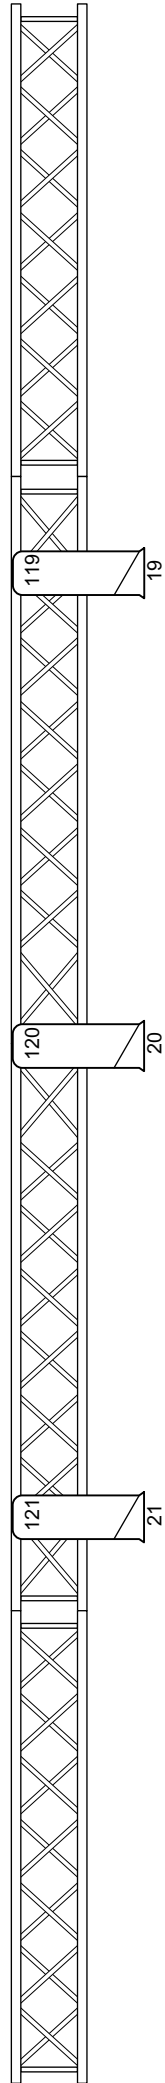


# LX5

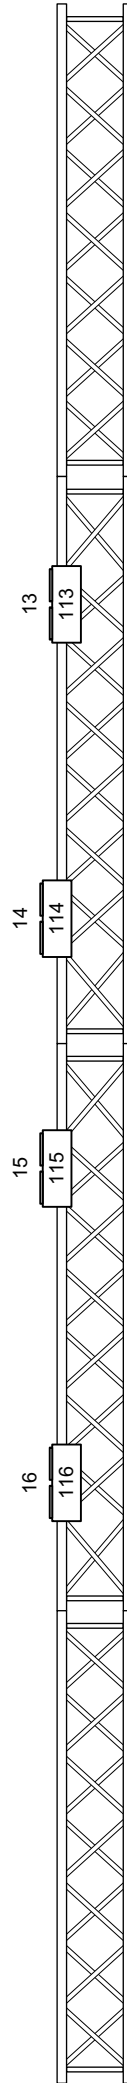

# LX6

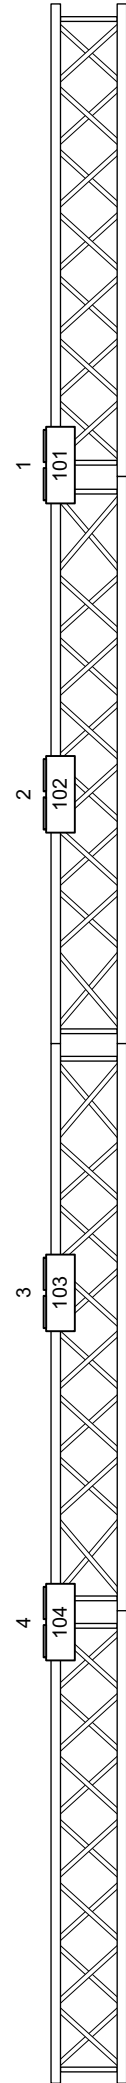

# video / Backdrop

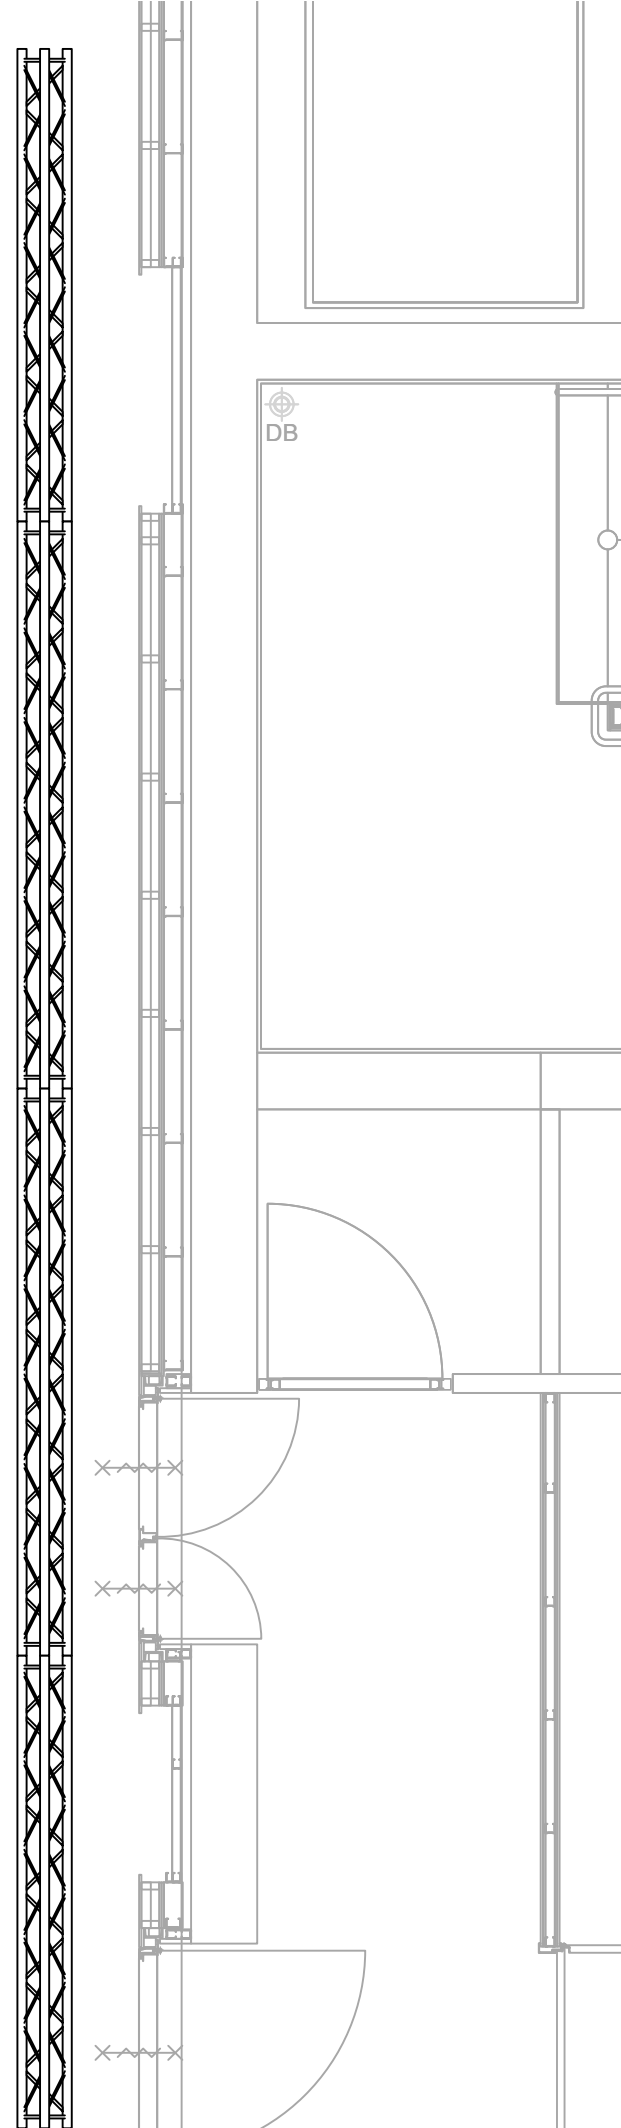

Notes

Robert Juliat 614 SX 8



Robert Juliat 310 HF 6



Showtec Stage Blinder 2 8



+31 307606777  
 Viaamse Toren 7  
 3511 WB Utrecht  
 Netherlands  
 www.tivolivredenburg.nl



Sheet Title

Front Light / Blinders


Project Title

Pandora Venue LightPlot 2021

Designer	TheaterTechniek	Project ID	Pandora 01
Drawn By	TheaterTechniek	Scale	1:65
Venue	TivoliVredenburg	Page Scale	ISO A3
Date	3-6-2021	Units	Mtr
CAD File Name	Pandora 2021.vex	Drawing No.	Sht-4

of

10

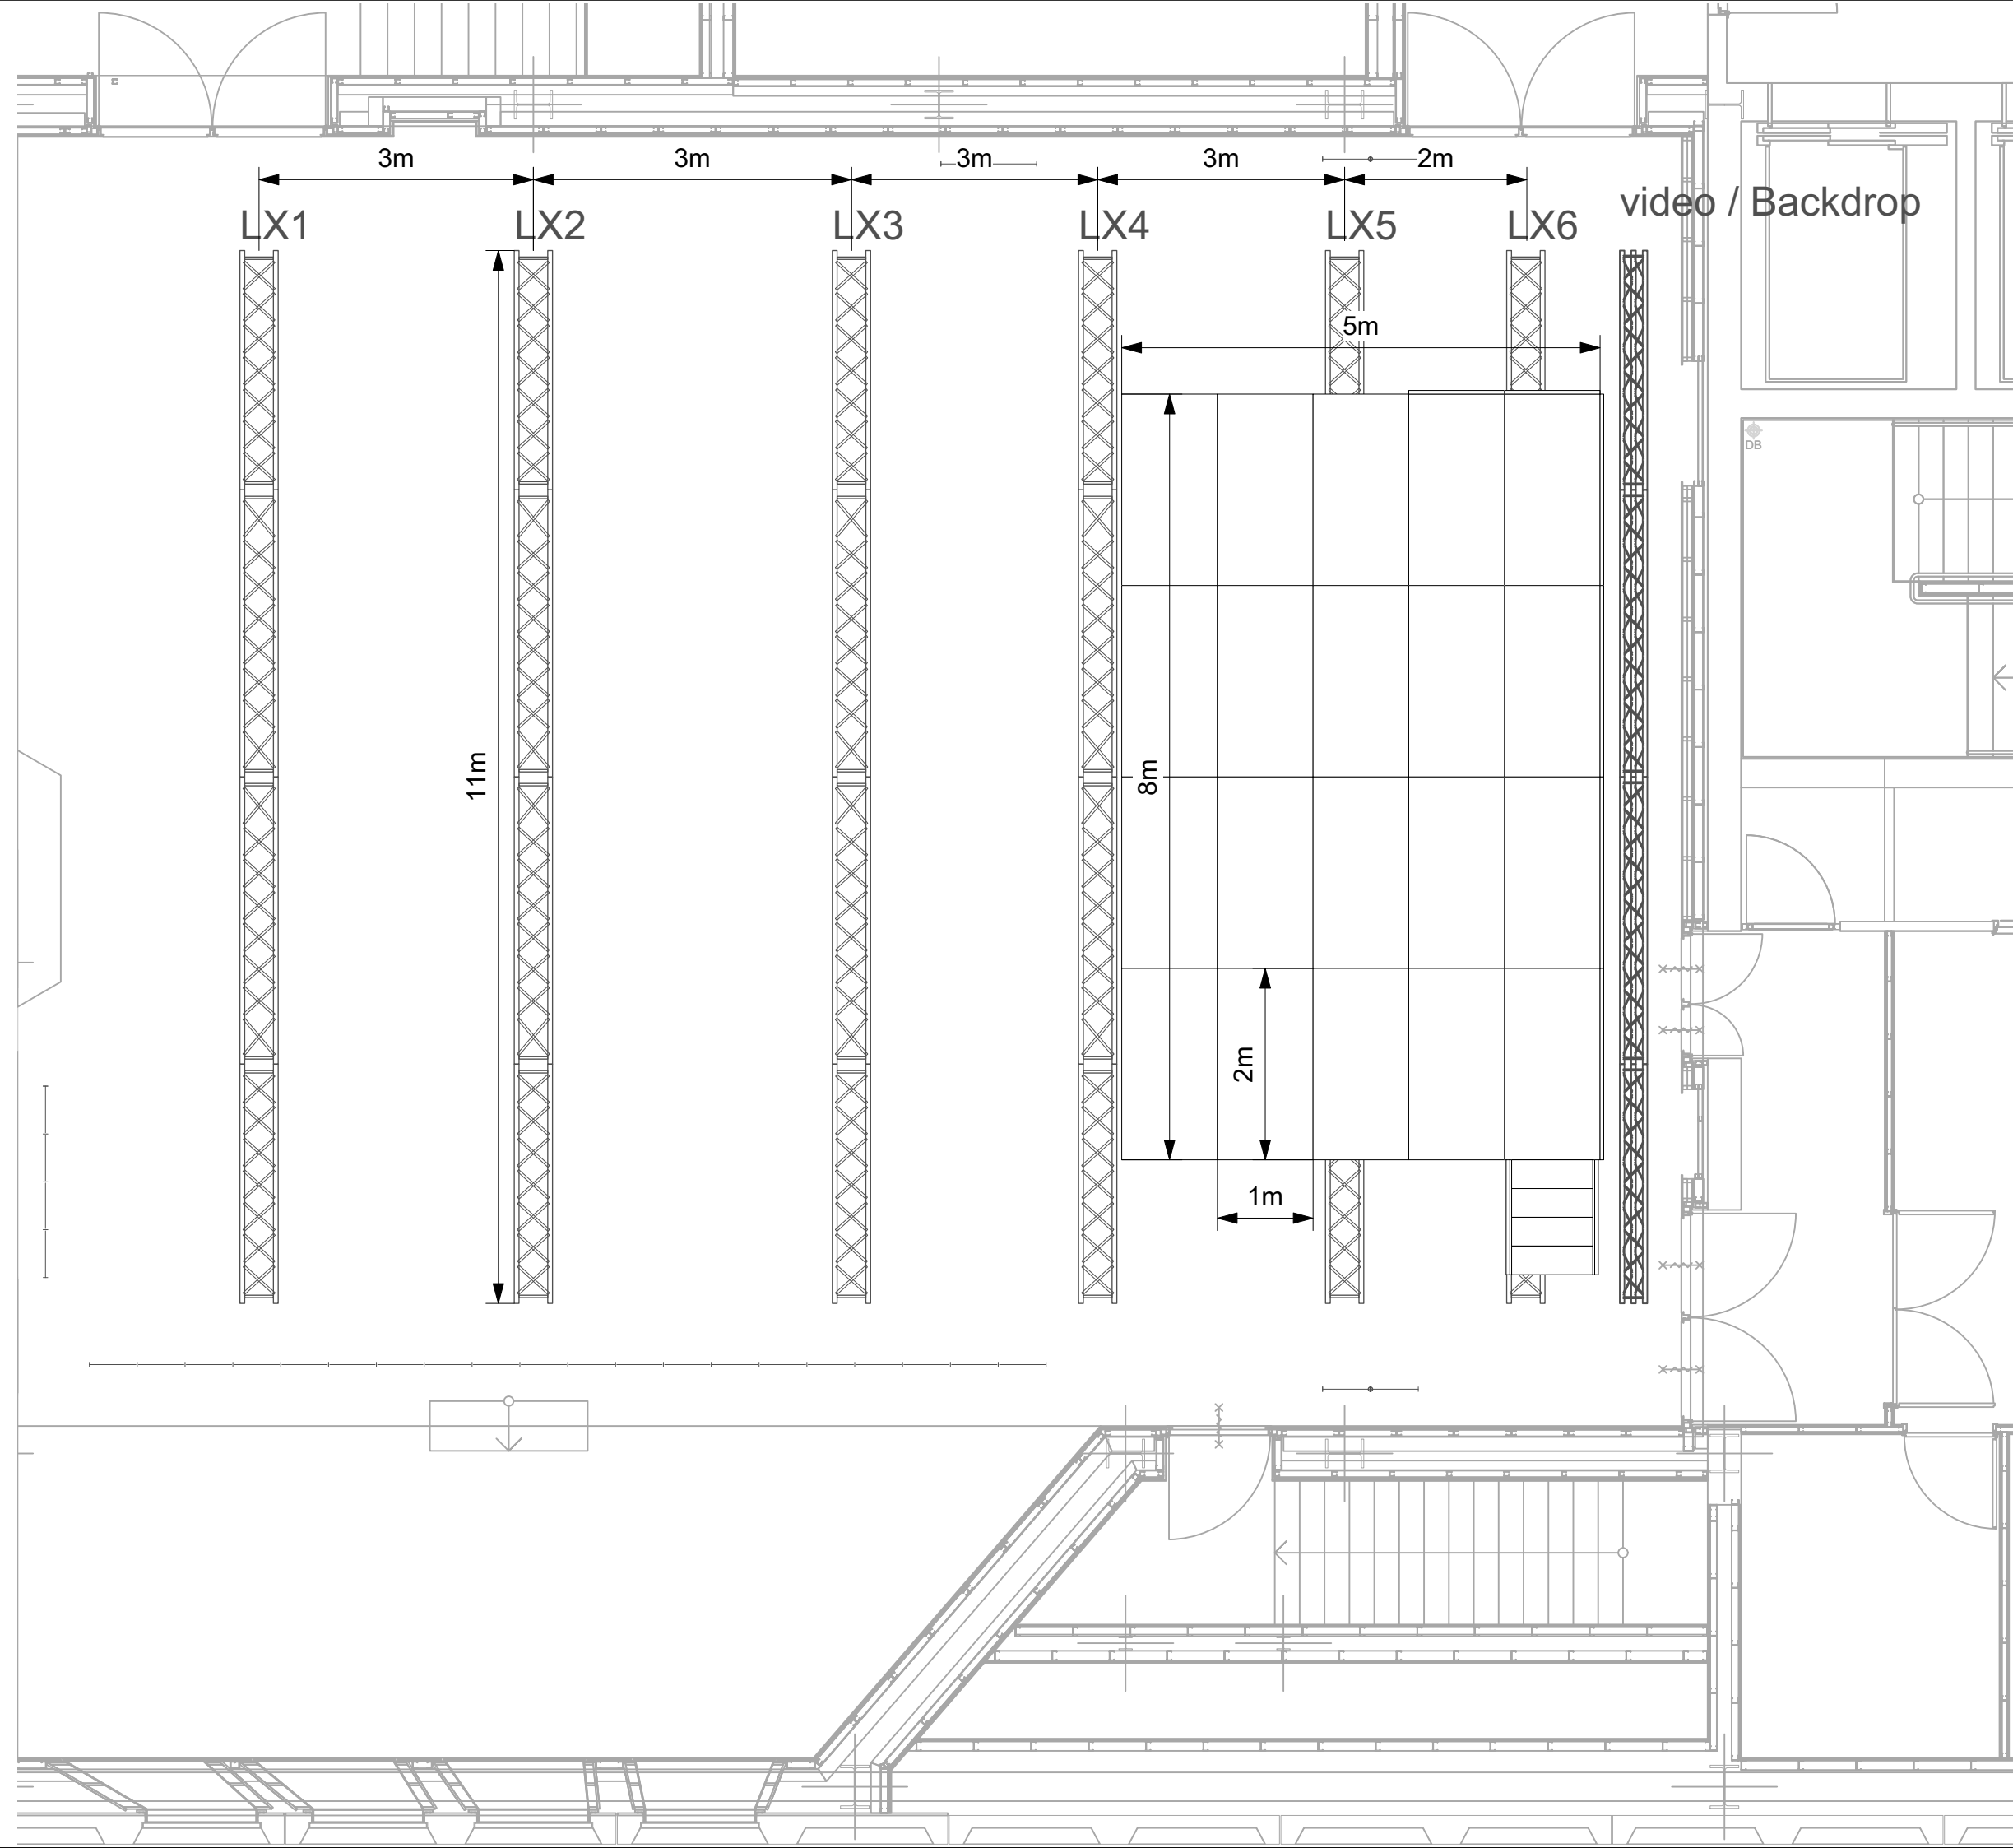

+31 307606777  
 Vlaamse Toren 7  
 3511 WB Utrecht  
 Netherlands  
 www.tivoli-vredenburg.nl



Sheet Title

Stage / Truss Dimensions

Project Title

Pandora Venue LightPlot 2021

Designer	TheaterTechniek	Project ID	Pandora 01
----------	-----------------	------------	------------

Drawn By	TheaterTechniek	Scale	1:65	Page Scale	ISO A3	Units	Mtr
----------	-----------------	-------	------	------------	--------	-------	-----

Venue	TivoliVredenburg	Drawing No.	Sht-5
-------	------------------	-------------	-------

Date	3-6-2021		of
CAD File Name	Pandora 2021.vex		10