



- 8 Robert Juliat 614 SX
- 10 De Sisti Leonardo 1000-PO CP 71
- 40 Chauvet COLORdash Par Hex 7 LED

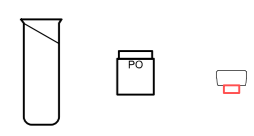

- 8 Clay Paky Axcor Spot 300 LED
- 12 Martin Mac Aura XB LED

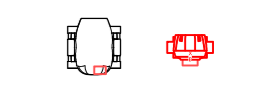

+31 307606777  
 Vlaamse Toren 7  
 3511 WB Utrecht  
 Netherlands  
 www.tivolivredenburg.nl




Sheet Title

Cloud9 Patch

Project Title

Cloud9 Venue

Designer TheaterTechniek	Project ID Cloud9_01
Drawn By TheaterTechniek	Scale 1:75
Venue TivoliVredenburg	Page Scale ISO A3
Date 11-8-2021	Units MM
CAD File Name cloud9_2021_concept.vwx	Drawing No. Sht-1
	of 3

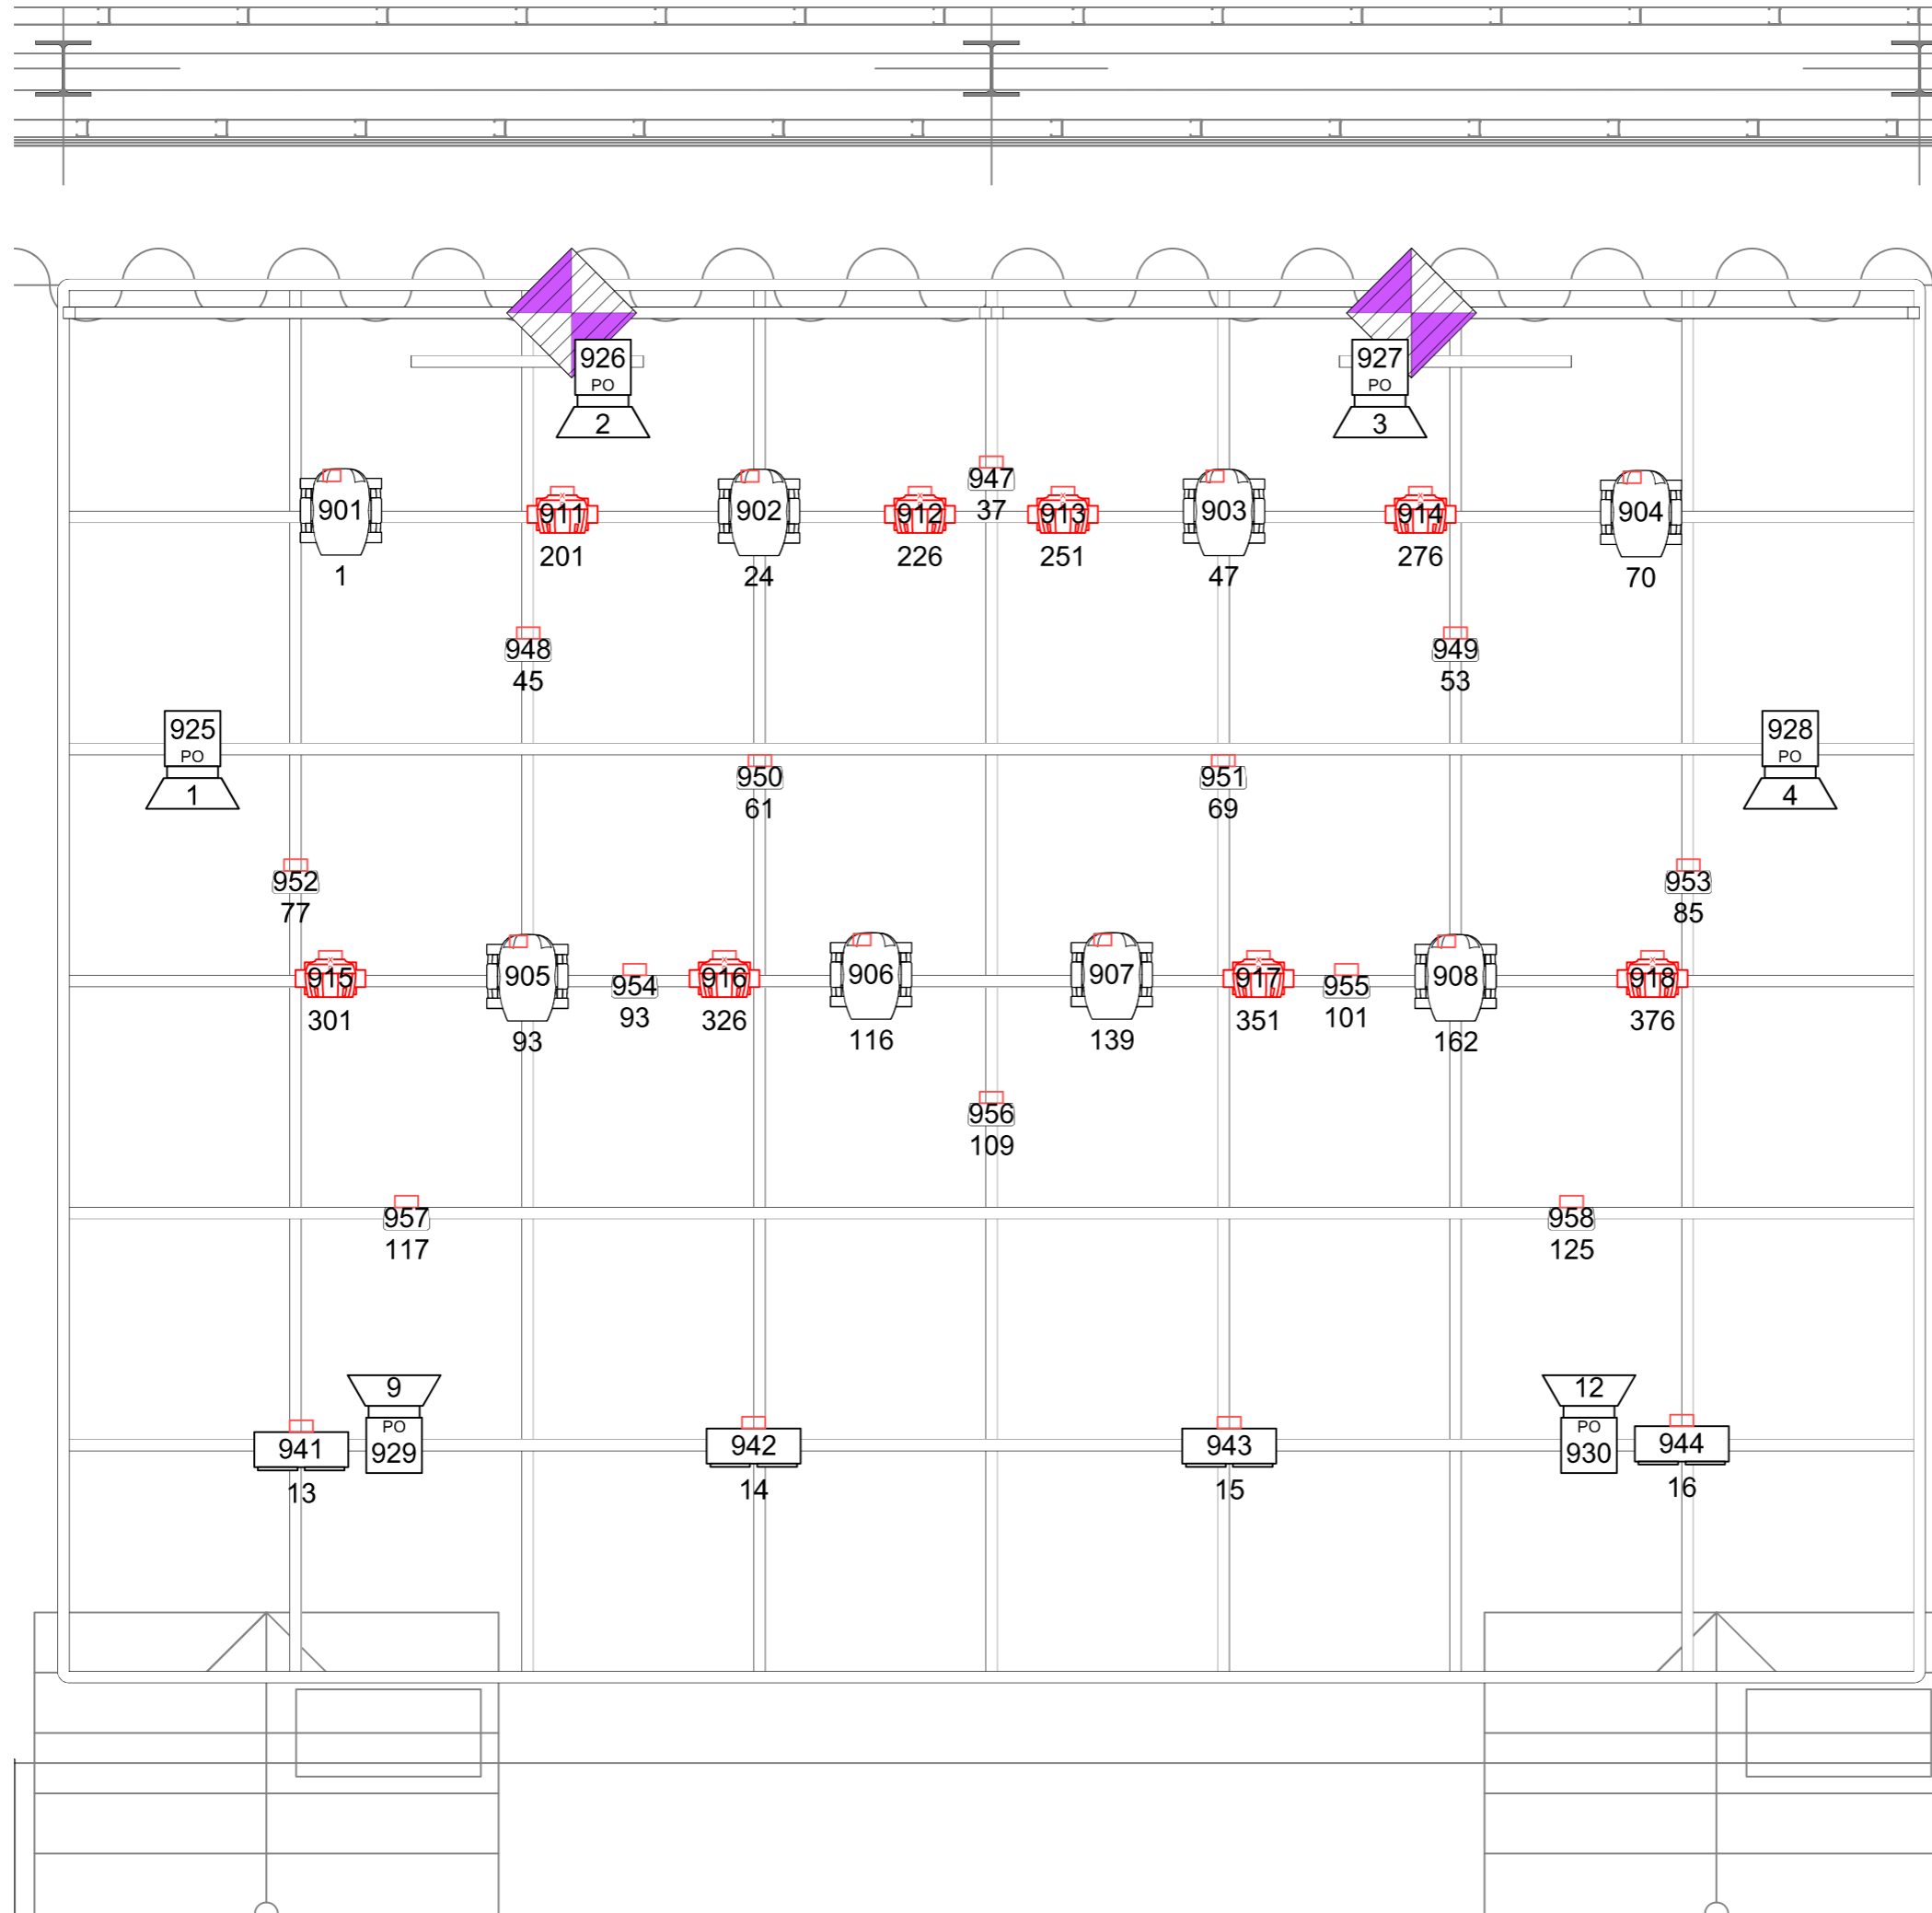

Notes


8  
10  
40

Robert Juliat 614 SX  
De Sisti Leonardo  
1000-PO  
CP 71  
Chauvet COLORdash  
Par Hex 7  
LED



8  
12

Clay Paky Axcor Spot  
300  
LED  
Martin Mac Aura XB  
LED

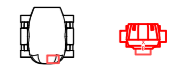



+31 307606777  
Vlaamse Toren 7  
3511 WB Utrecht  
Netherlands  
www.tivolivredenburg.nl



Sheet Title  
Cloud9 Stage

Project Title  
Cloud9 Venue

Designer TheaterTechniek	Project ID Cloud9_01
Drawn By TheaterTechniek	Scale 1:30
Venue Tivolivredenburg	Page Scale ISO A3
Date 11-8-2021	Units MM
CAD File Name cloud9_2021_concept.vwx	Drawing No. Sht-2
	of
	3

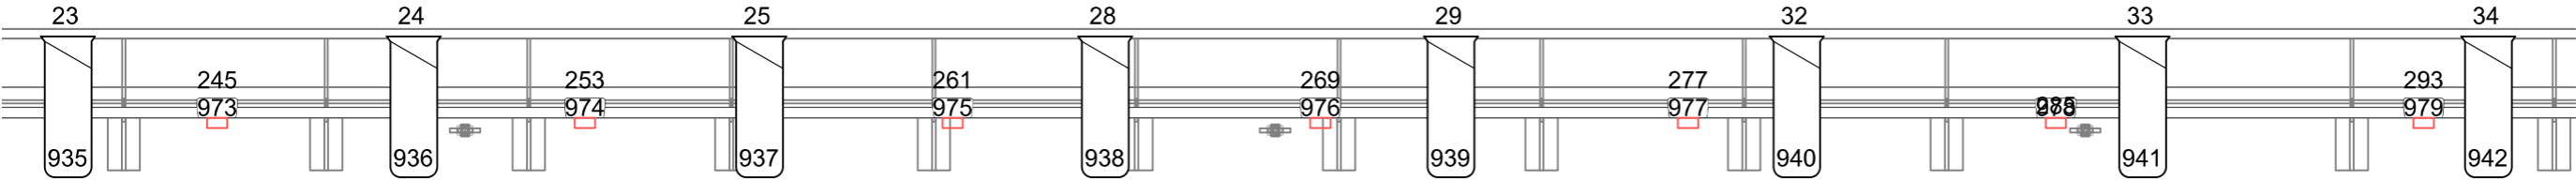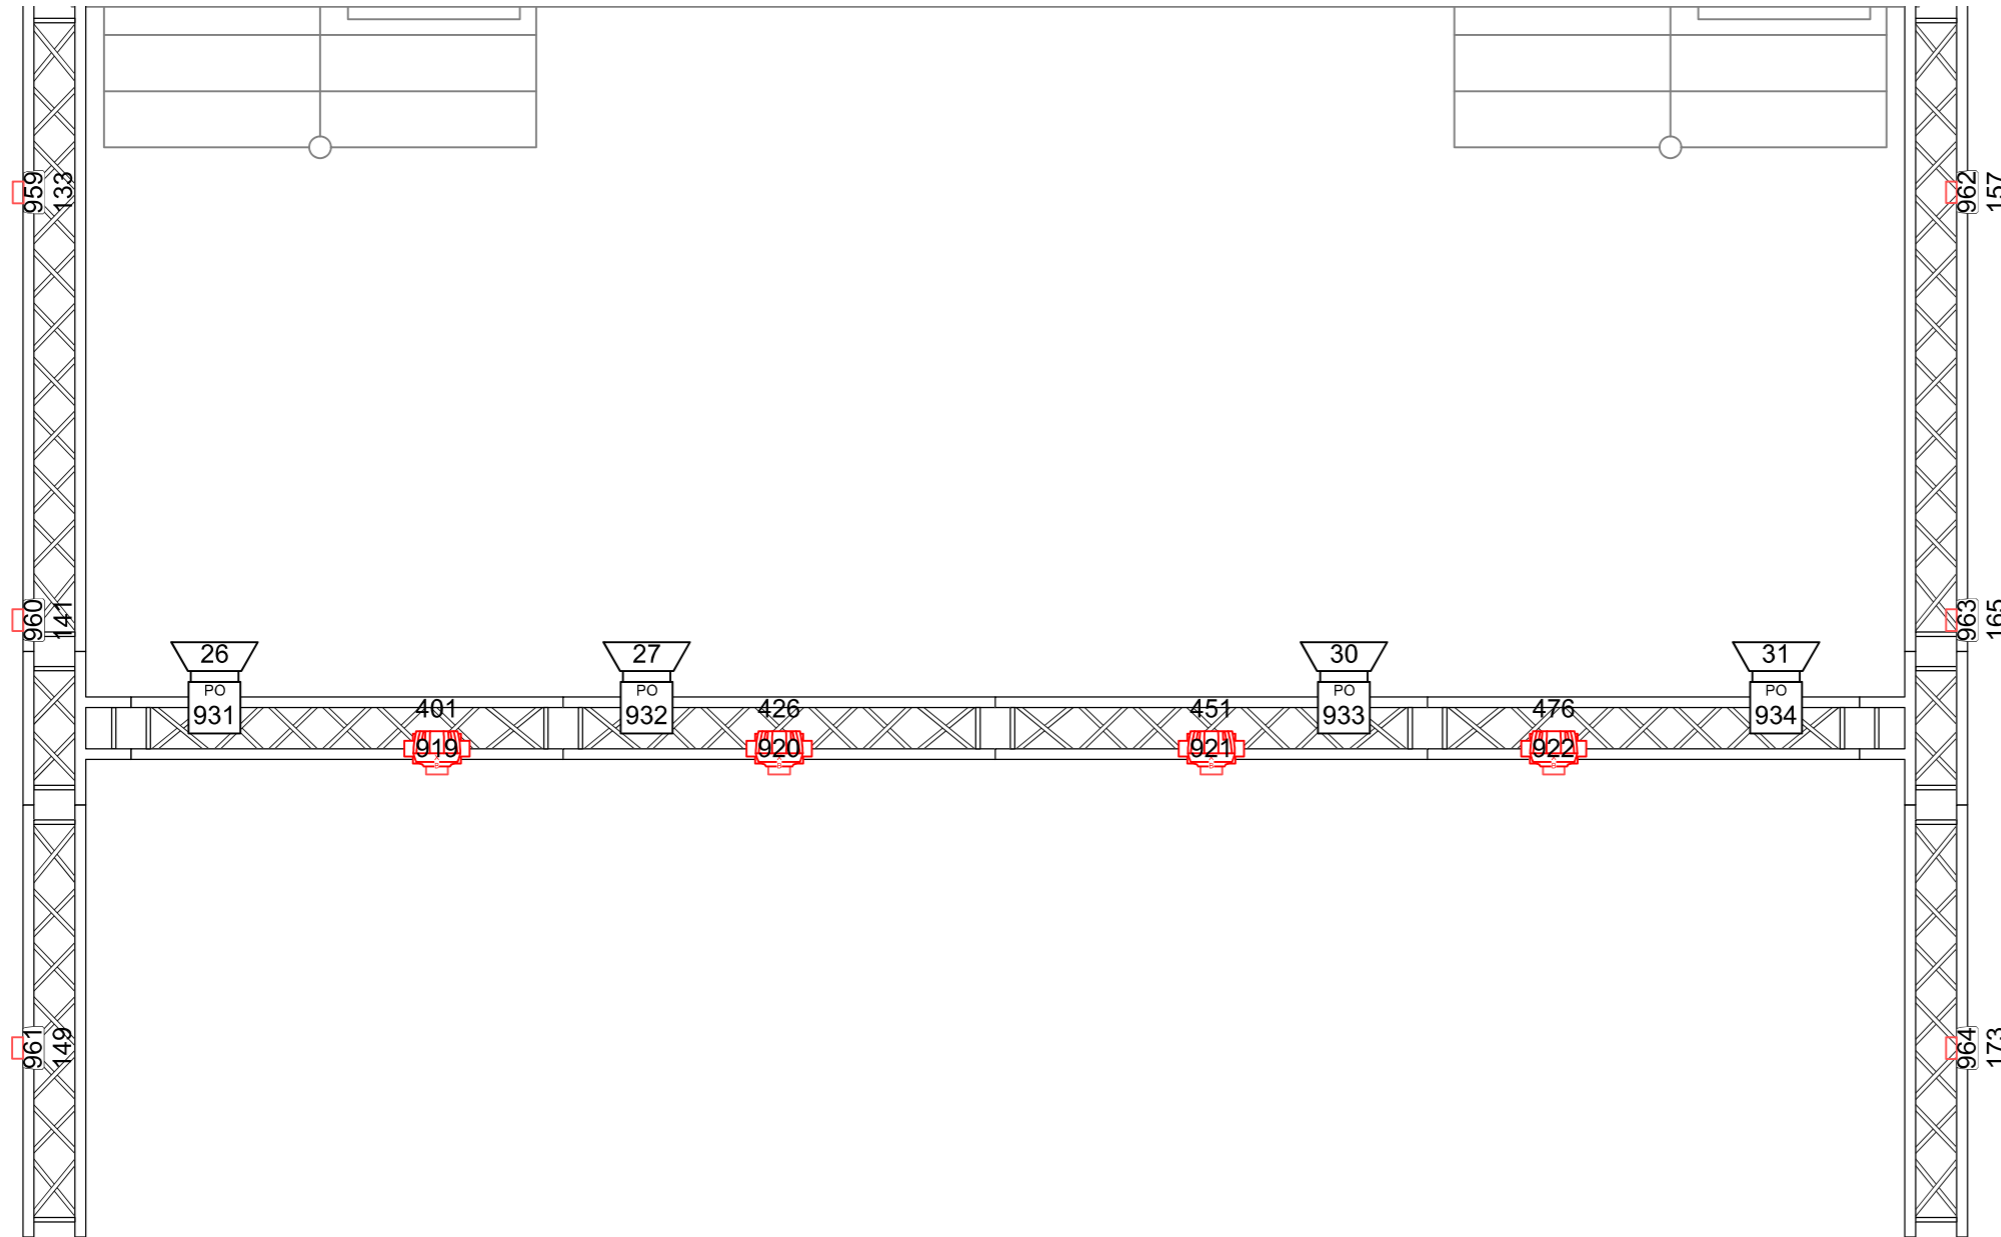

8  
Robert Juliat 614 SX

10  
De Sisti Leonardo  
1000-PO  
CP 71

40  
Chauvet COLORdash  
Par Hex 7  
LED



8  
Clay Paky Axxor Spot  
300  
LED

12  
Martin Mac Aura XB  
LED



+31 307606777  
Vlaamse Toren 7  
3511 WB Utrecht  
Netherlands  
www.tivolivredenburg.nl



Sheet Title  
Cloud9 Front

Project Title  
Cloud9 Venue

Designer TheaterTechniek	Project ID Cloud9_01
Drawn By TheaterTechniek	Scale 1:35
Venue Tivolivredenburg	Page Scale ISO A3
Date 11-8-2021	Units MM
CAD File Name cloud9_2021_concept.vwx	Drawing No. Sht-3
	of
	3