


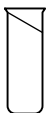






- | | | |
|---|----|---------------------------------|
|  | 8 | Robert Juliat 614 SX |
|  | 10 | De Sisti Leonardo 1000-PO CP 71 |
|  | 40 | Chauvet COLORdash Par Hex 7 LED |
|  | 8 | Clay Paky Axcor Spot 300 LED |
|  | 12 | Martin Mac Aura XB LED |


Project title Cloud9 Venue	
Sheet title Cloud9 Patch	
Designer TheaterTechniek Room Cloud Nine	Venue TivoliVredenburg
Scale 1:70 Page A3 Units MM	Version V1.2 Print date 16/03/2022
Cad File cloud9 v2022.vwx	Drawn by Kris Sheet number 001
Project nr. Cloud9_2022	
 +31 307606777 Vlaamse Toren 7 3511 WB Utrecht Netherlands www.tivolivredenburg.nl	
 PLEASE RECYCLE	

This is a reproduction of design content © 2022. Installation is liable to responsibility, and designers liability for the engineering, selection of use of any lighting or stage fixture or any other device, is the responsibility of the installing contractor to ensure the design using correct engineering and approved materials, components and methods, including but not limited to load bearing, fire and safety codes, and all applicable OSHA regulations. All materials, views and design elements shown are the exclusive property of TivoliVredenburg and may only be used for this project. Any other use is prohibited, unless express written permission has been granted by TivoliVredenburg. This drawing is the property of and contains design data proprietary to TivoliVredenburg. Reproduction, use, or transfer of this drawing, or any information contained herein, to others, except as specifically authorized in connection with this project only, is prohibited without written approval.

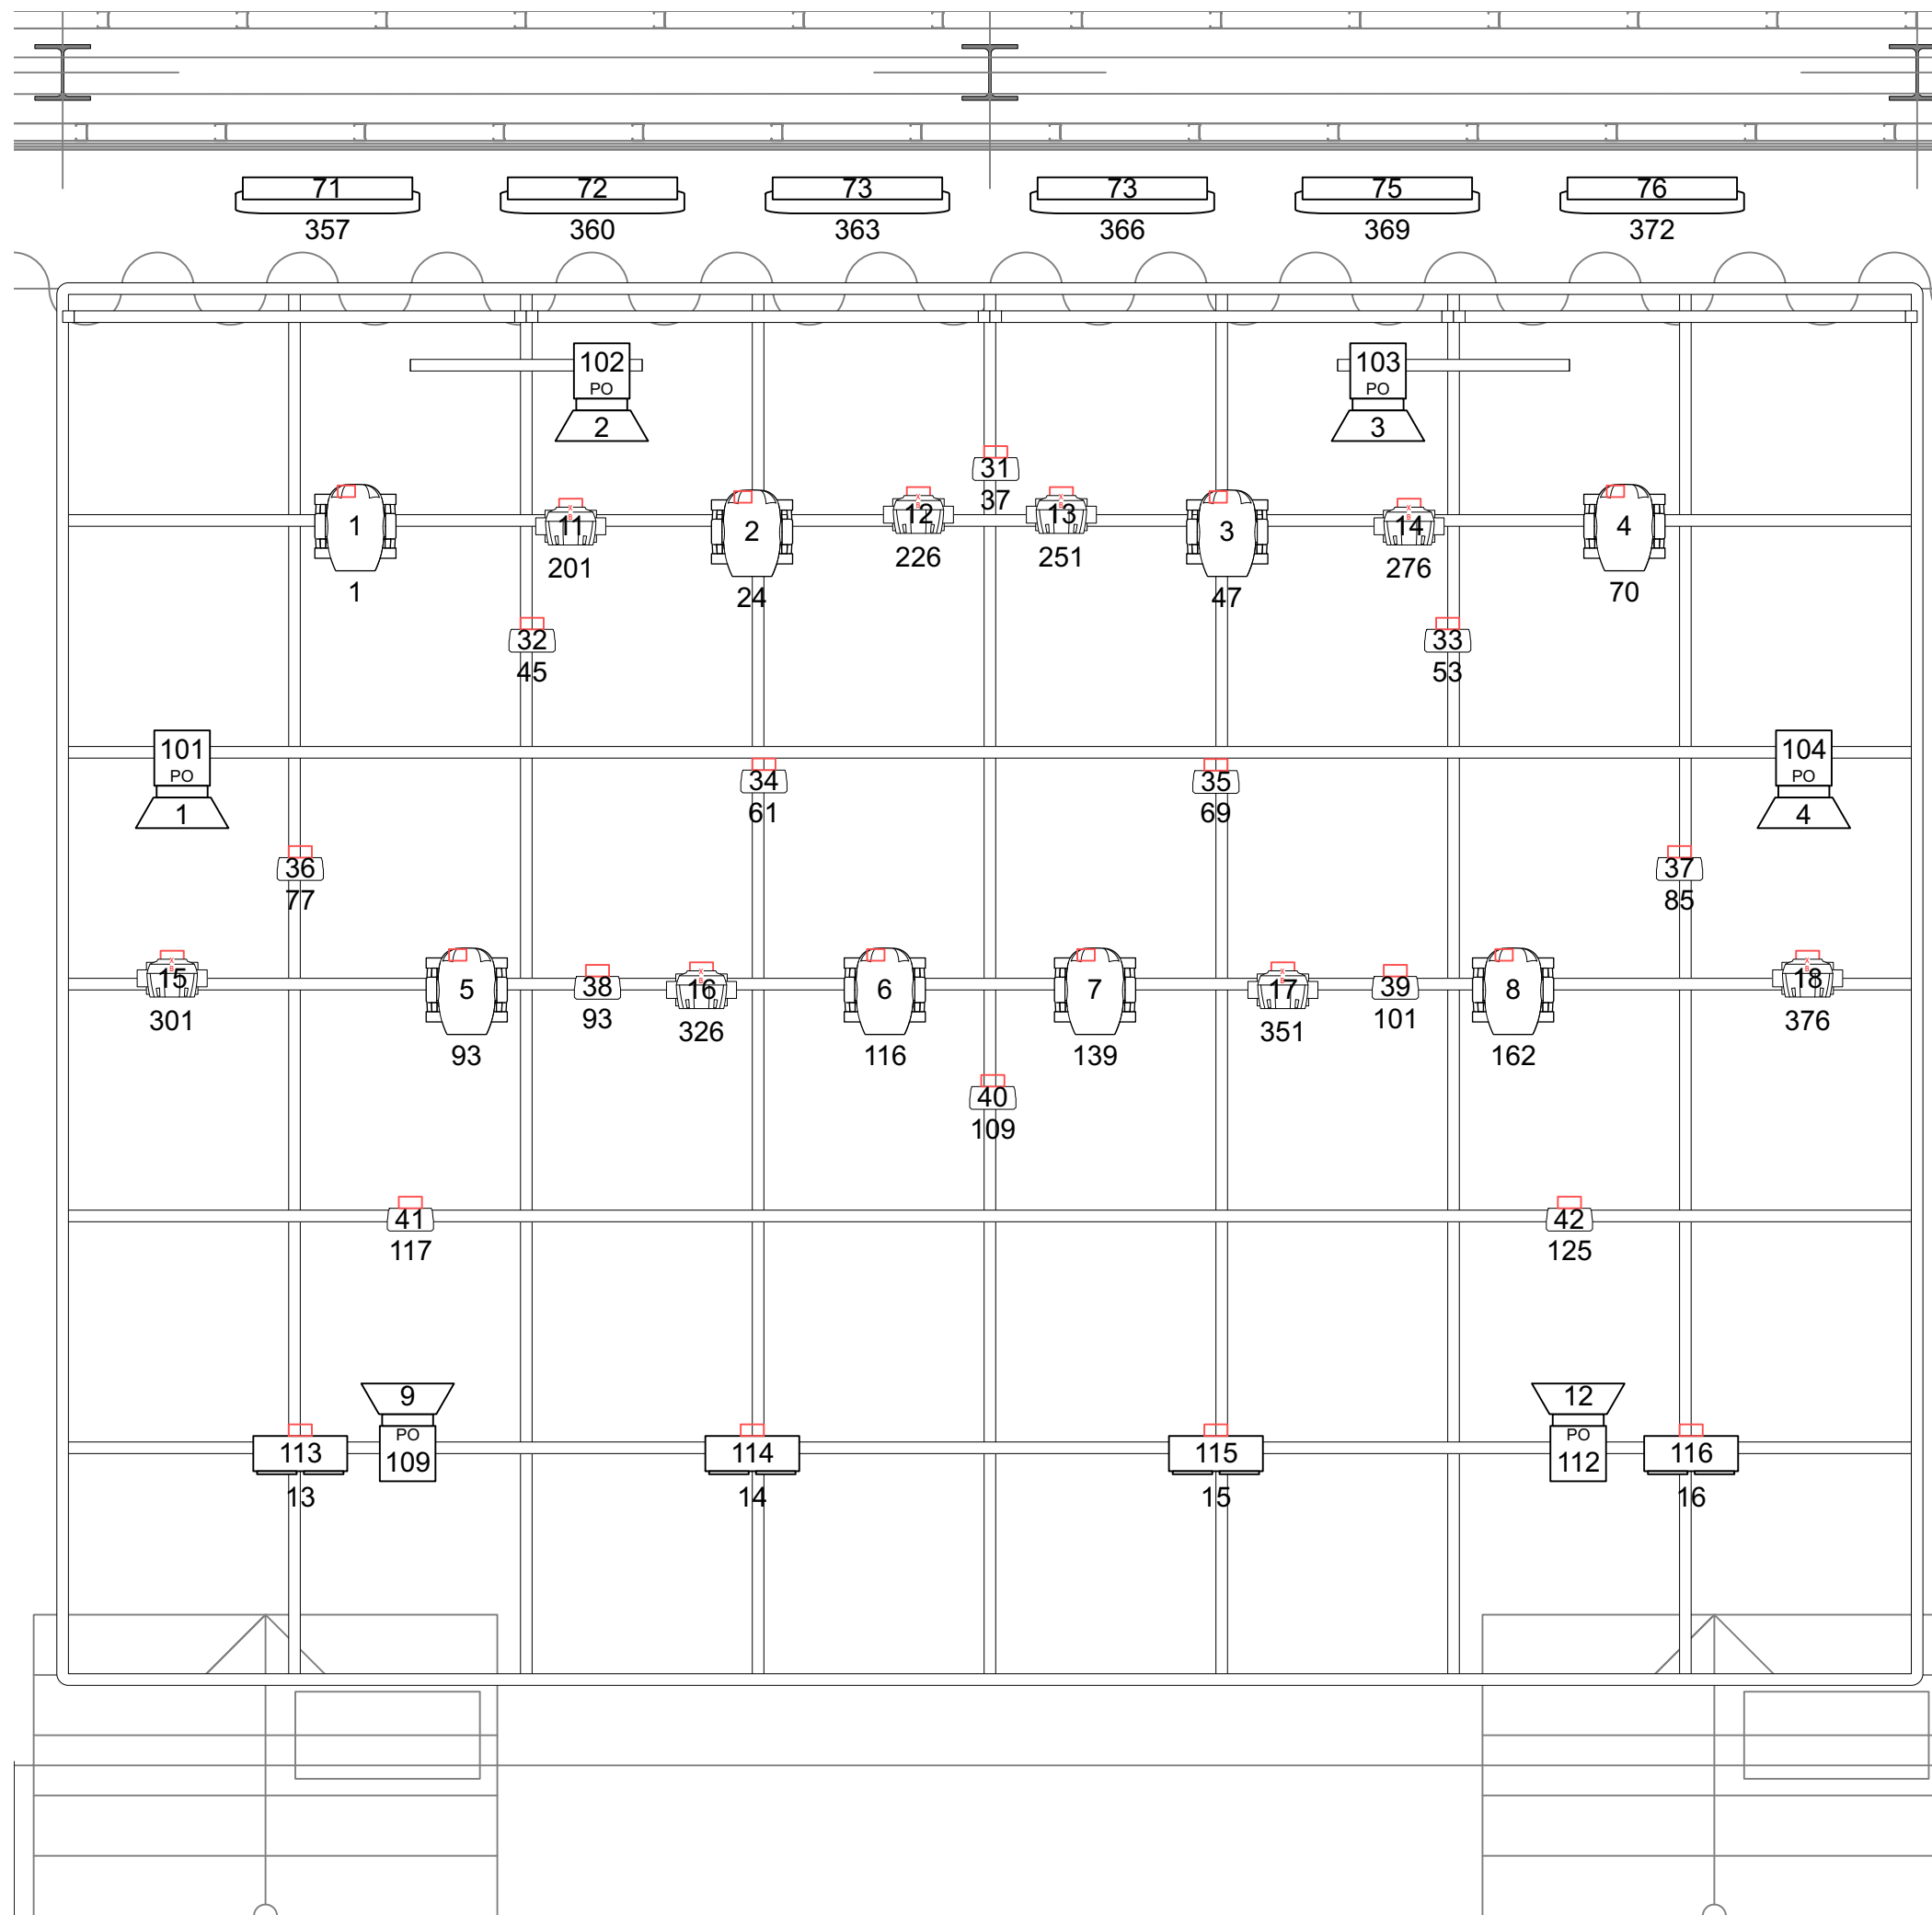


8
10
40

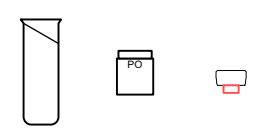

Robert Juliat 614 SX
De Sisti Leonardo
1000-PO
CP 71
Chauvet COLORdash
Par Hex 7
LED





8
12

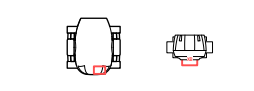

Clay Paky Axcor Spot
300
LED
Martin Mac Aura XB
LED

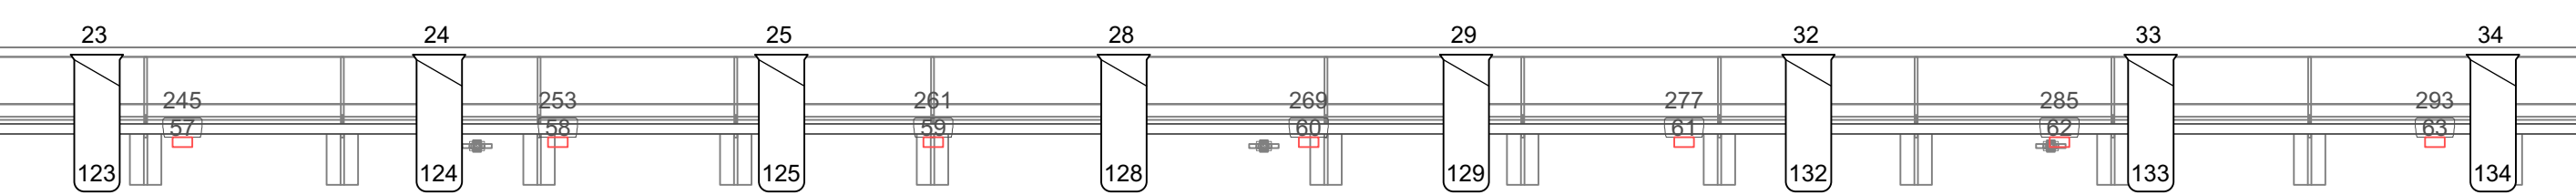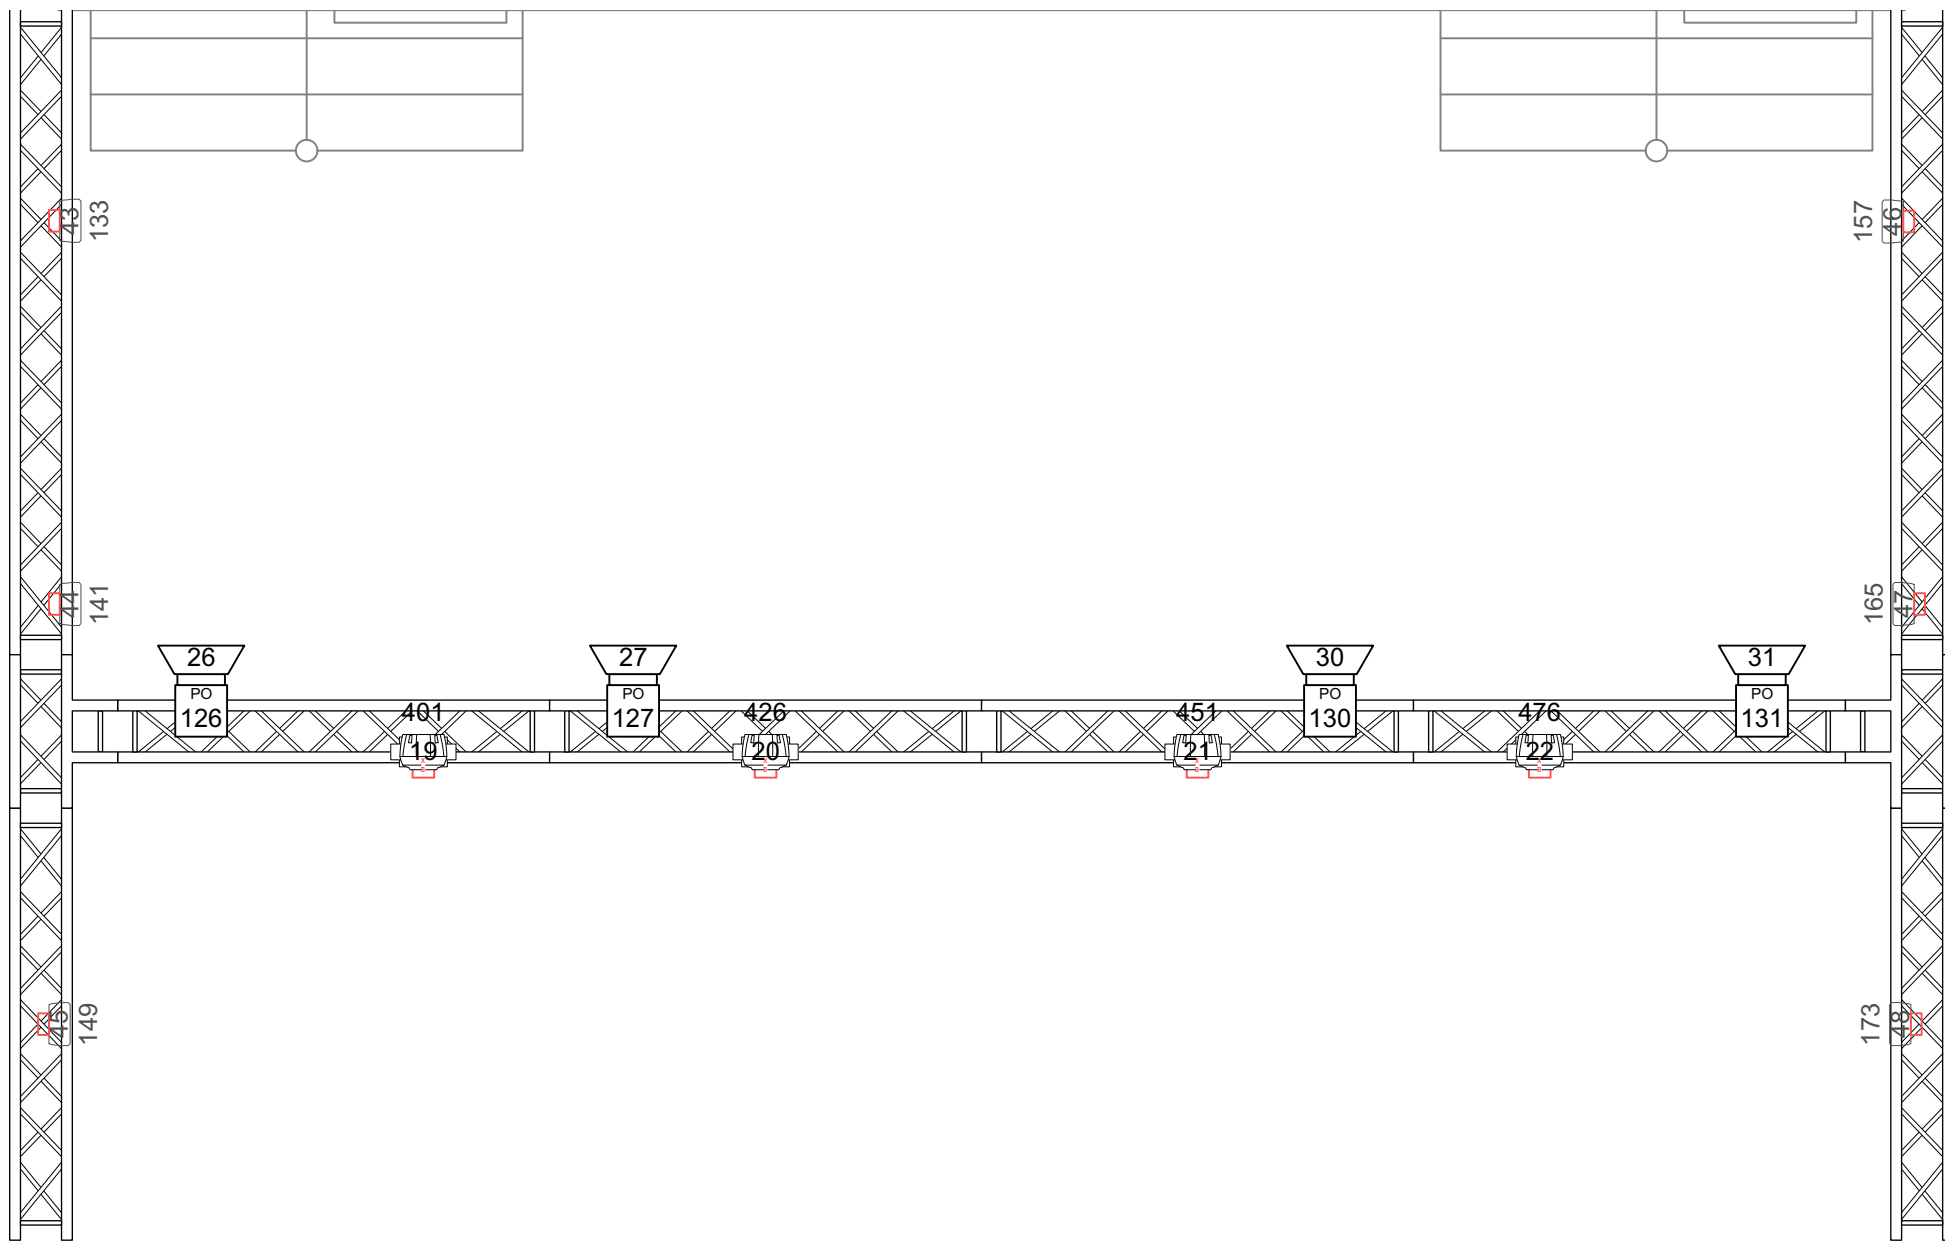

Project title		Cloud9 Venue	
Sheet title		Cloud9 Stage	
Designer	TheaterTechniek Room	Cloud Nine	Venue
Scale	1:30	Page	A3
		Units	MM
Cad File	cloud9 v2022.vwx		Version
			V1.2
		Print date	16/03/2022
	Drawn by	Kris	Sheet number
			002
	Project nr.	Cloud9_2022	
	+31 307606777 Vlaamse Toren 7 3511 WB Utrecht Netherlands www.tivolivredenburg.nl		
	 		



Robert Juliat 614 SX	8	Clay Paky Axcor Spot 300 LED	8
De Sisti Leonardo 1000-PO CP 71	10	Martin Mac Aura XB LED	12
Chauvet COLORdash Par Hex 7 LED	40		

Project title Cloud9 Venue		Sheet title Cloud9 Front	
Designer TheaterTechniek Room Cloud Nine	Venue TivoliVredenburg		Version V1.2
Scale 1:35	Page A3	Units MM	Print date 16/03/2022
Cad File cloud9 v2022.vwx	Drawn by Kris	Sheet number 003	
 +31 307606777 Vlaamse Toren 7 3511 WB Utrecht Netherlands www.tivolivredenburg.nl		 PLEASE RECYCLE	

This is a reproduction of design created in 2022. It is intended to be used for informational purposes only. It is not intended to be used for construction or other purposes. The responsibility of the design remains with the designer. All rights reserved. No part of this document may be reproduced, stored in a retrieval system, or transmitted, in any form or by any means, without the prior written permission of TheaterTechniek.