


ETC Source4 PAR
XWFL
HPL 750


Project title		Technician Information	
Sheet title		Orchestra lights	
Designer	TheaterTechniek	Room	Grote Zaal
Scale	1:110	Page	A3
		Units	Mtr
Cad File	Grote zaal v2022.vwx		Version
			V2021
			Print date
			1-11-2021
			Drawn by
			Kris
			Project nr.
			2021GZ
			Sheet number
			001
+31 307606777 Vlaamse Toren 7 3511 WB Utrecht Netherlands www.tivolivredenburg.nl		PLEASE RECYCLE	

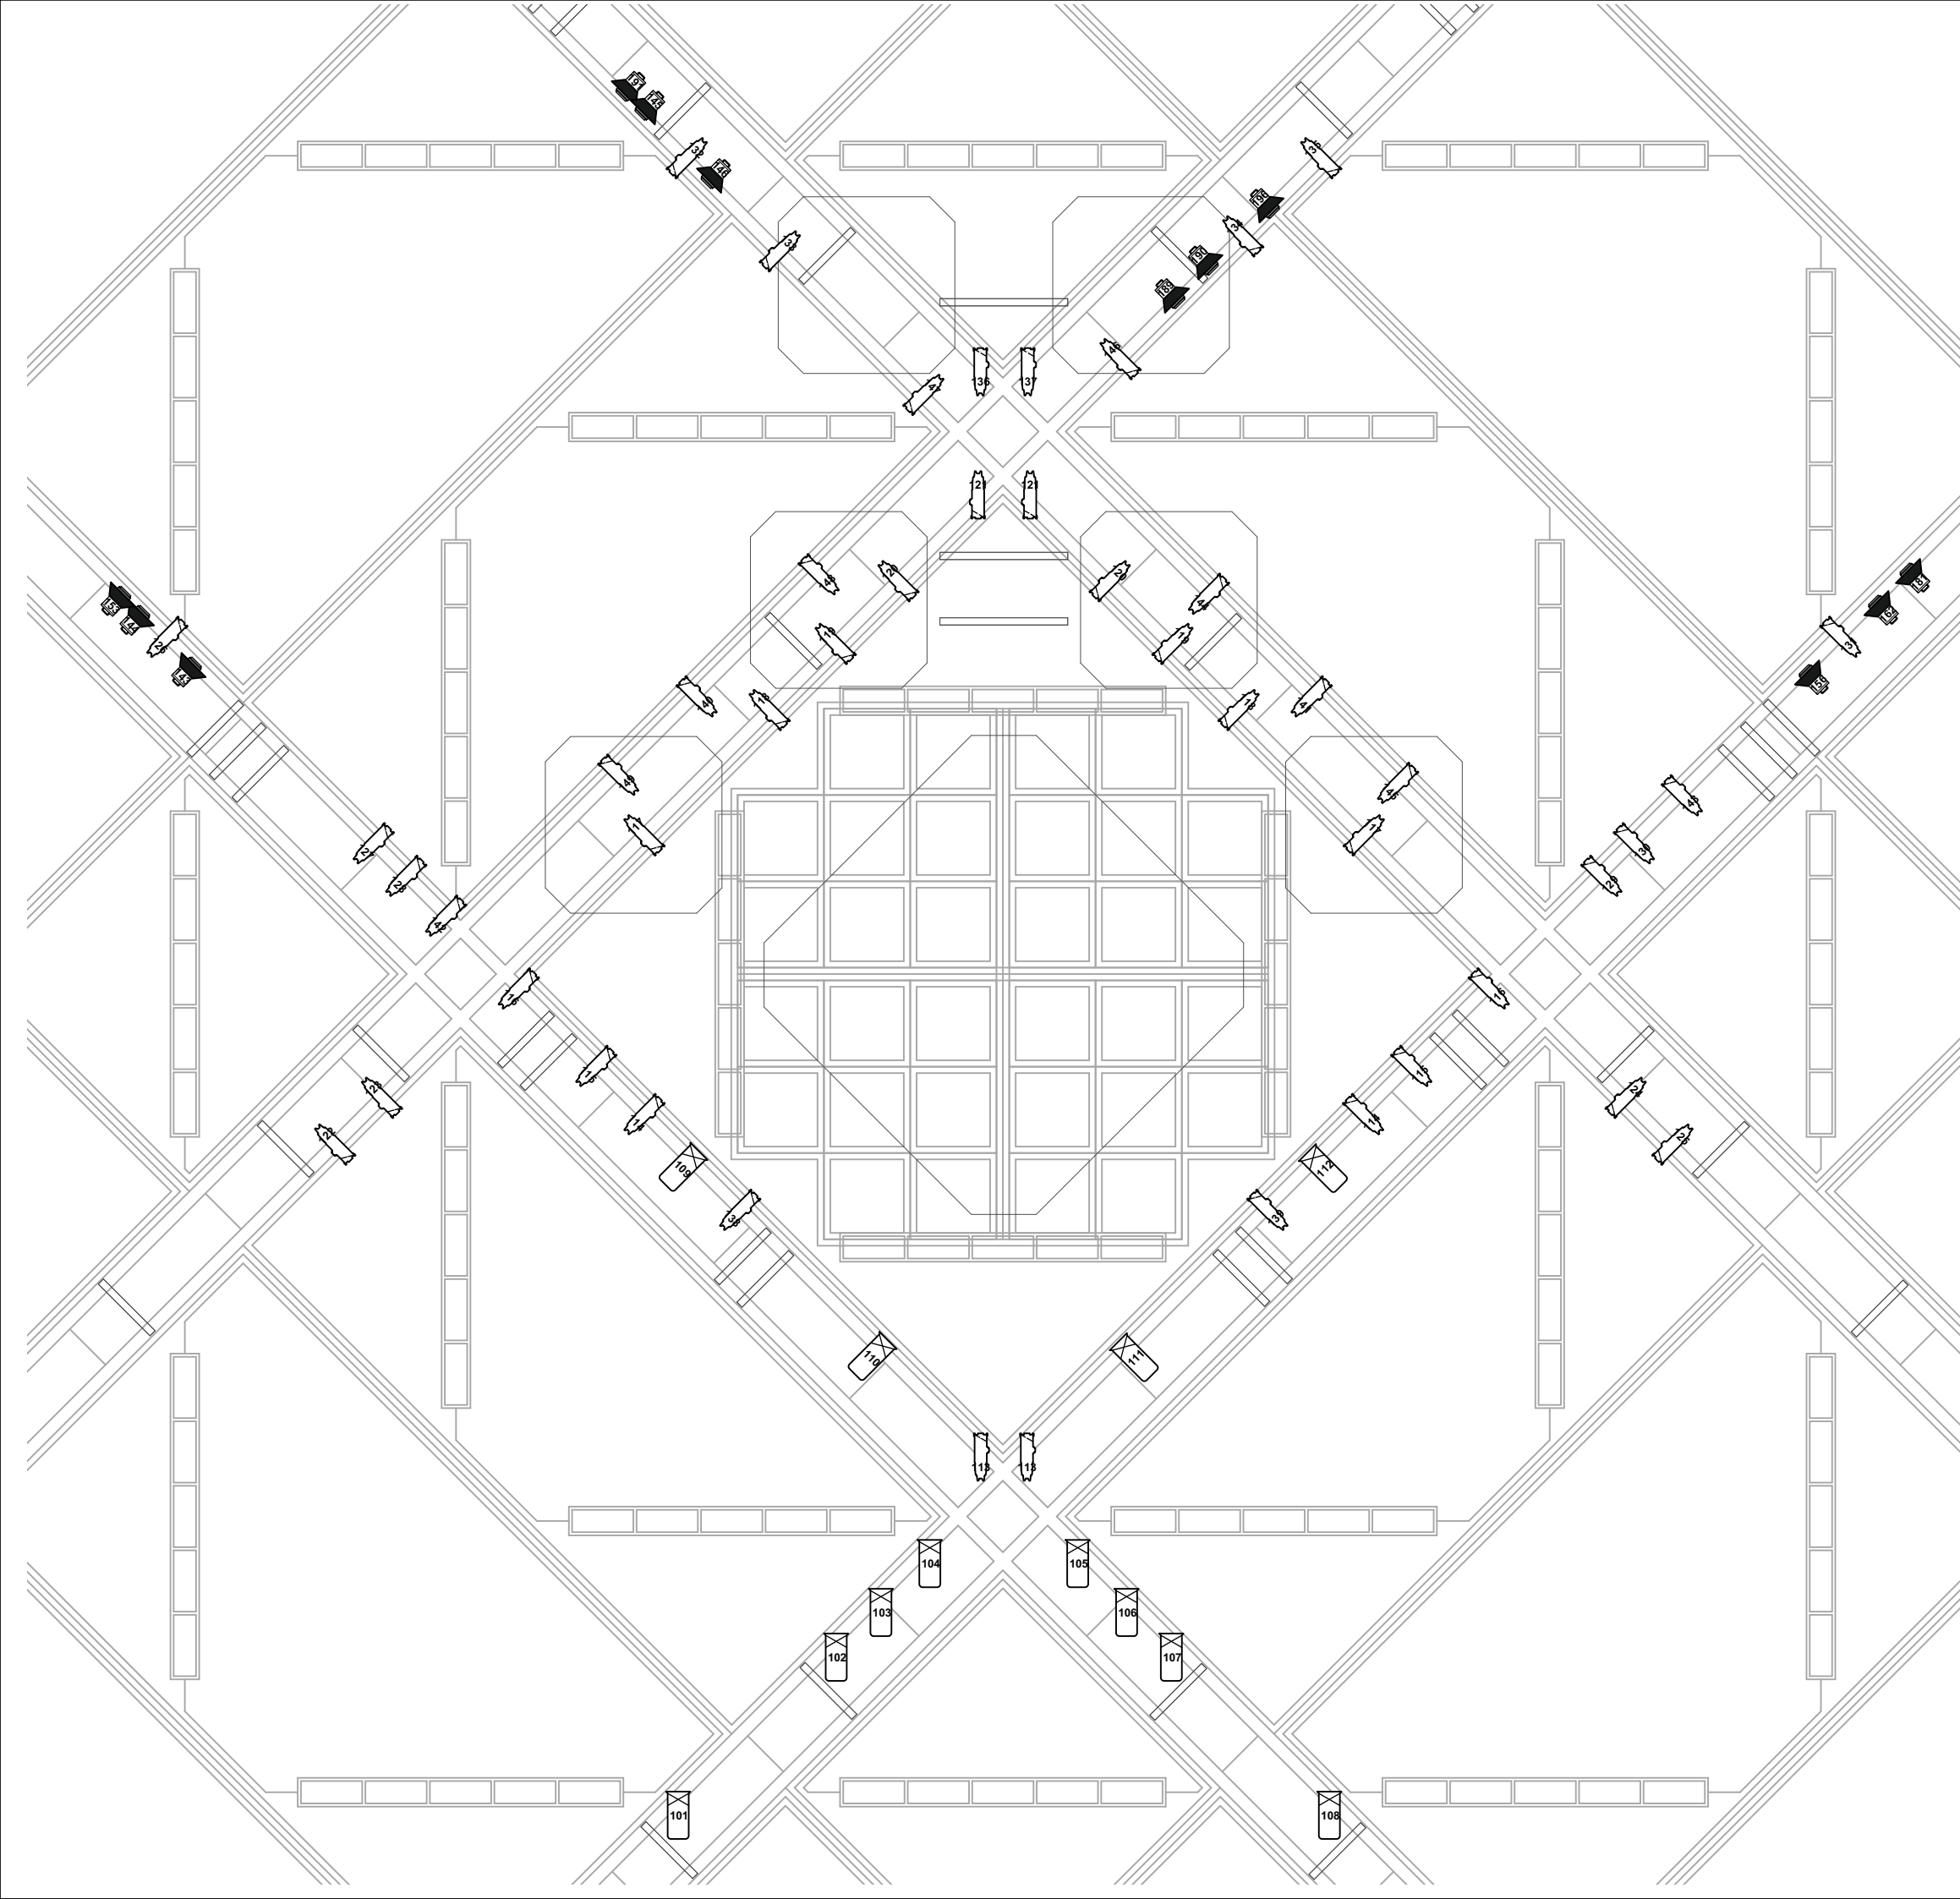

ETC Source4 Zoom 15-30deg 46
750W


Robert Juliat 714 SX 12

ADB Lighting C103 12

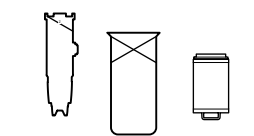

Project title		Technician Information	
Sheet title		Lights	
Designer	TheaterTechniek	Room	Grote Zaal
Scale	1:100	Page	A3
		Units	Mtr
Cad File	Grote zaal v2022.vwx		Version
		Drawn by	Kris
		Project nr.	2021GZ
		Print date	1-11-2021
		Sheet number	002
		+31 307606777 Vlaamse Toren 7 3511 WB Utrecht Netherlands www.tivolivredenburg.nl	
		 PLEASE RECYCLE	

This is a representation of design concepts and is not intended to be used for construction or installation. It is the responsibility of the client to ensure that the design is suitable for the intended use and that all necessary permits and approvals are obtained. The client is responsible for the accuracy of the information provided. The client is also responsible for the accuracy of the information provided. The client is also responsible for the accuracy of the information provided.




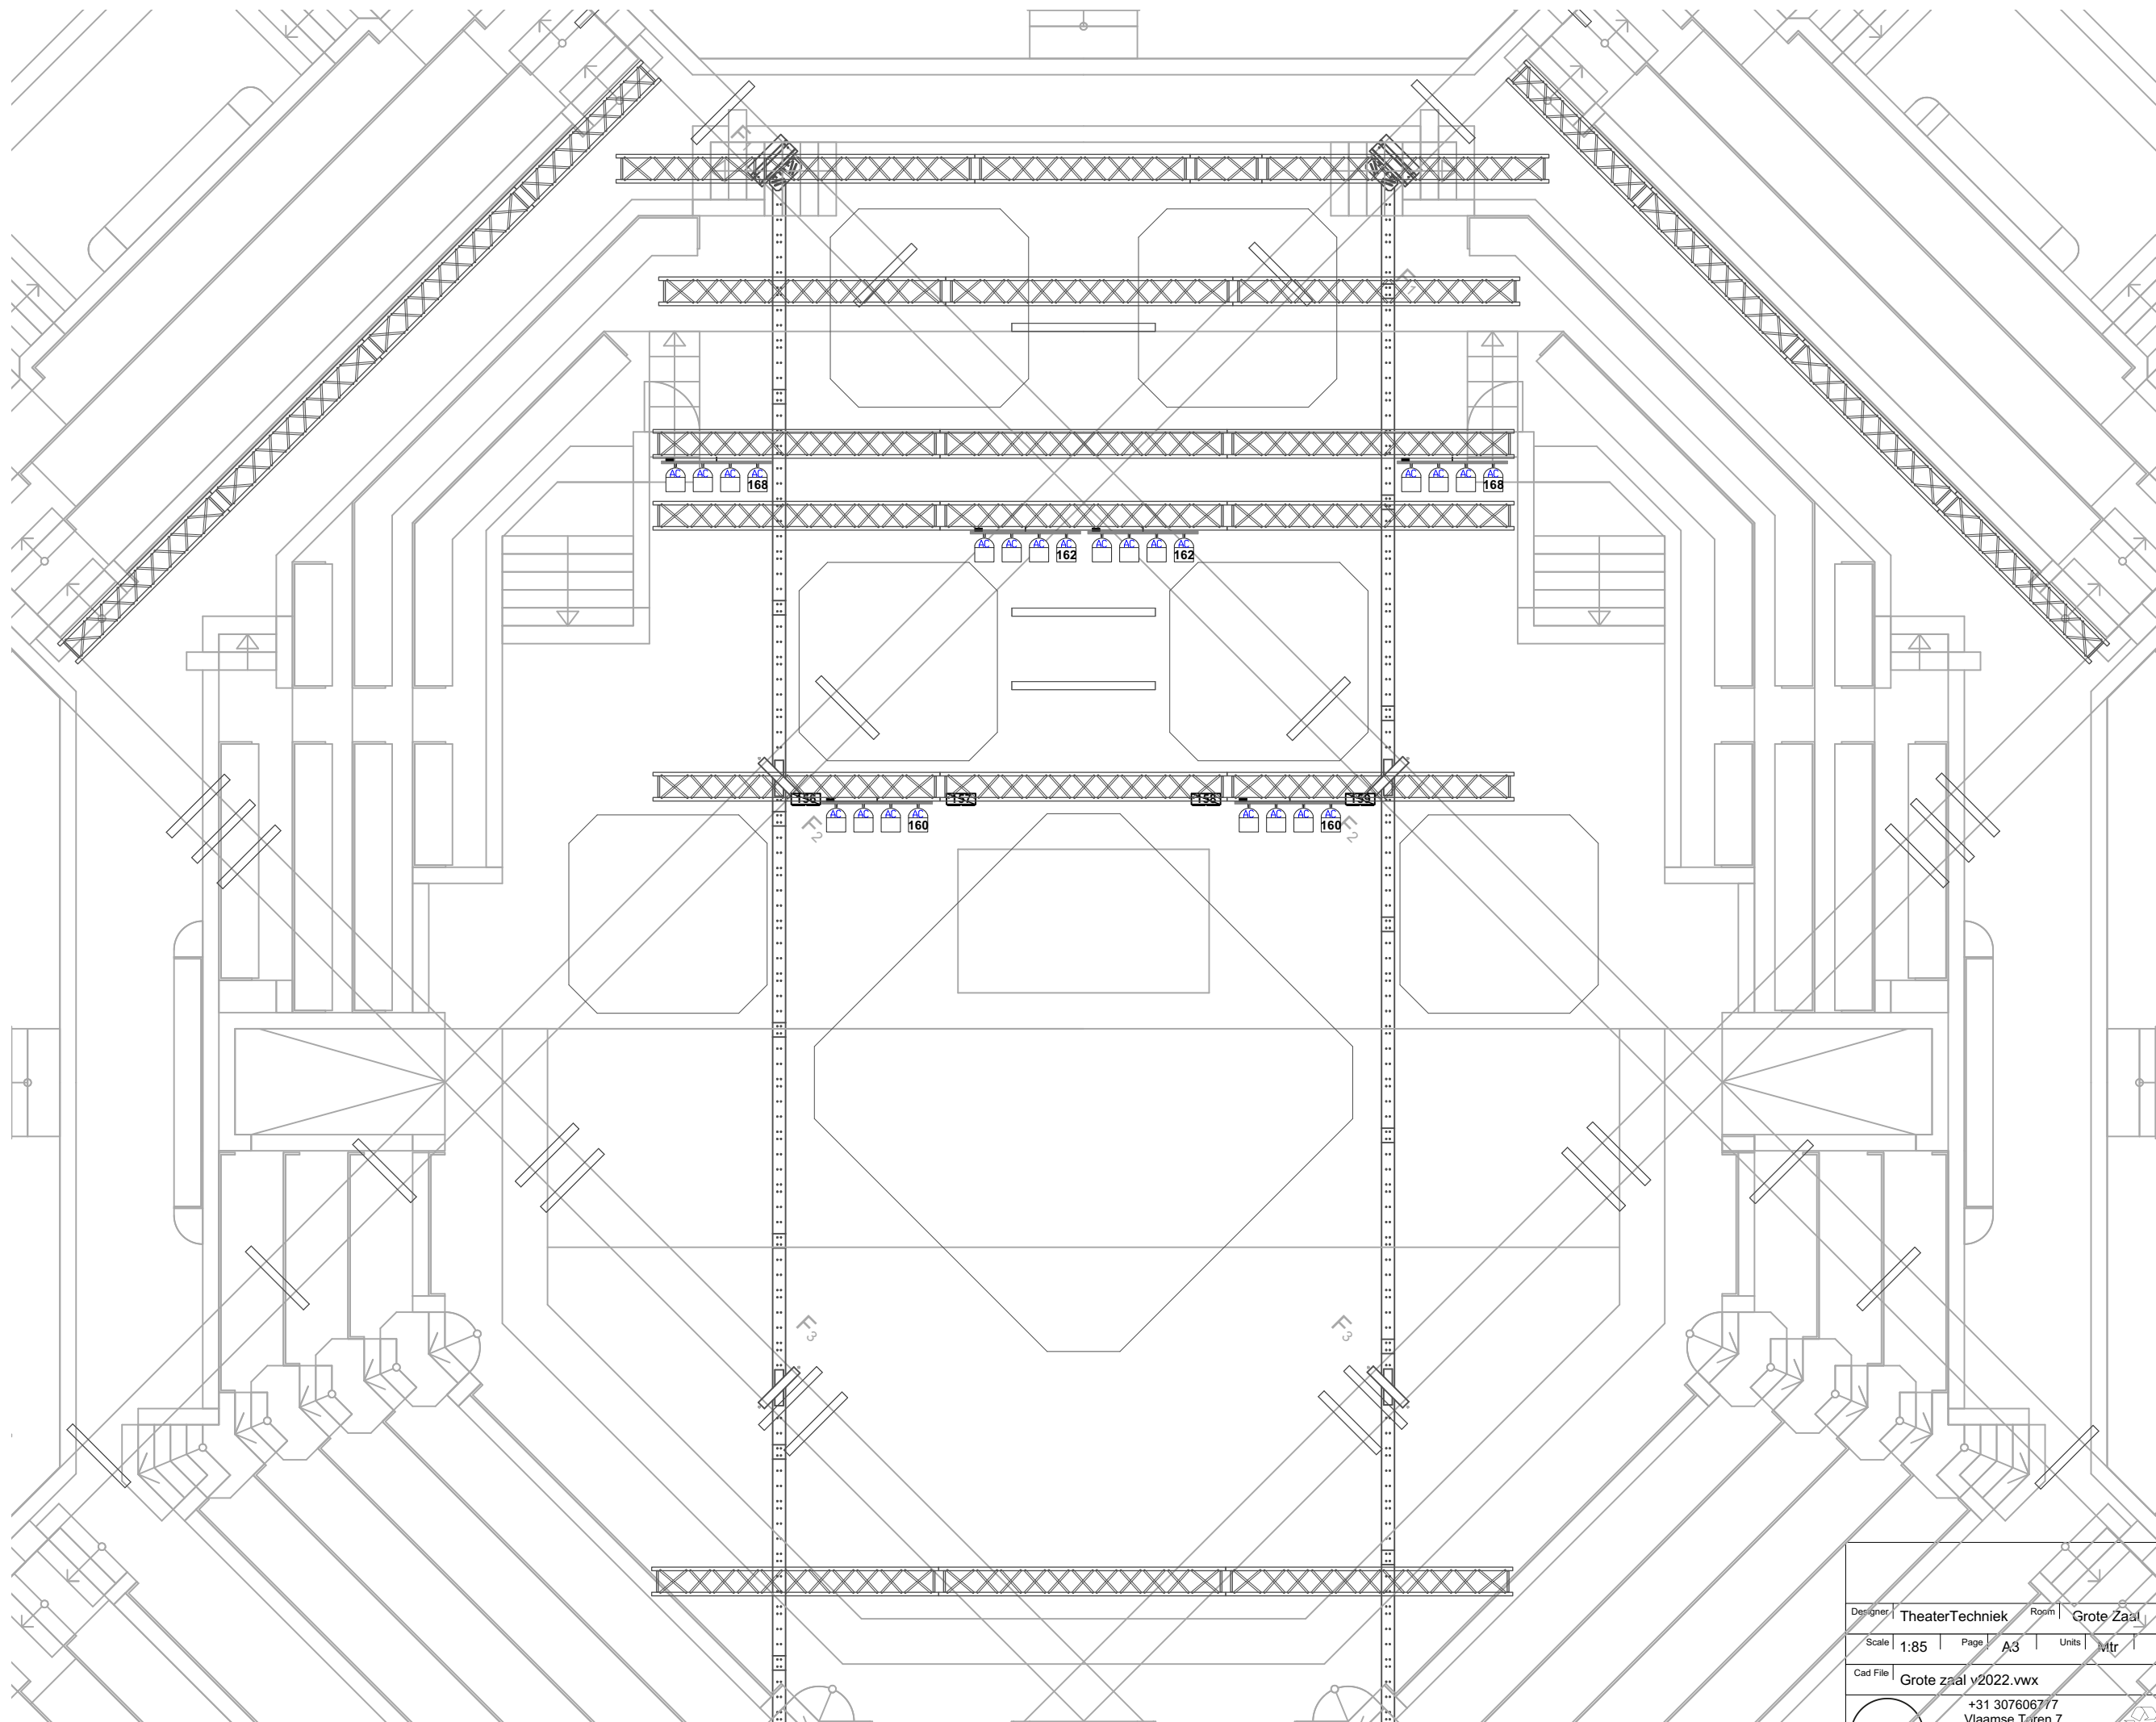


6
4
4bar_ACL
Showtec Stage Blinder 4

Project title		Technican Information			
Sheet title		Lights			
Designer	TheaterTechniek	Room	Grote Zaal		
Scale	1:85	Page	A3		
		Units	Mtr		
Cad File	Grote zaal v2022.vwx		Version	V2021	
		Print date	1-11-2021		
		Drawn by	Kris	Sheet number	003
		Project nr.	2021GZ		
		+31 307606777 Vlaamse Toren 7 3511 WB Utrecht Netherlands www.tivolivredenburg.nl		PLEASE RECYCLE	

This is a representation of design concepts and is not intended to be used for construction or installation. It is the responsibility of the user to ensure that the design is properly implemented and that all necessary safety measures are taken. The user is advised to consult the manufacturer's instructions for the correct use of the equipment. All contents shown are not intended to be used for any other purpose. Any other use is prohibited, unless express written permission has been granted by TivoliVredenburg.

13 9 14 10 15 16 11 17 12 18 Floor

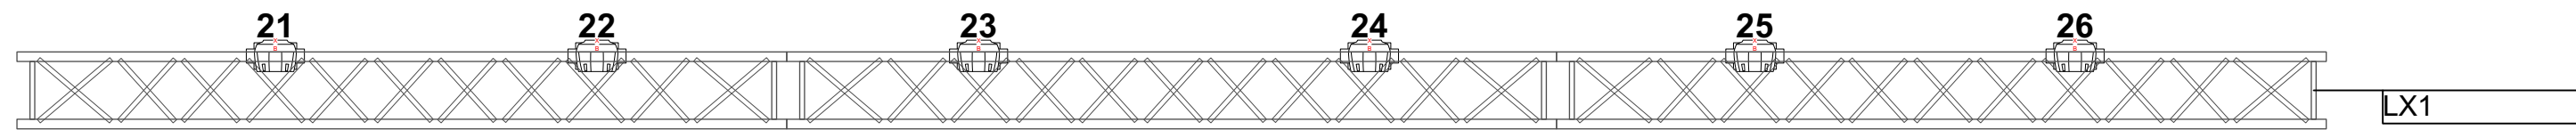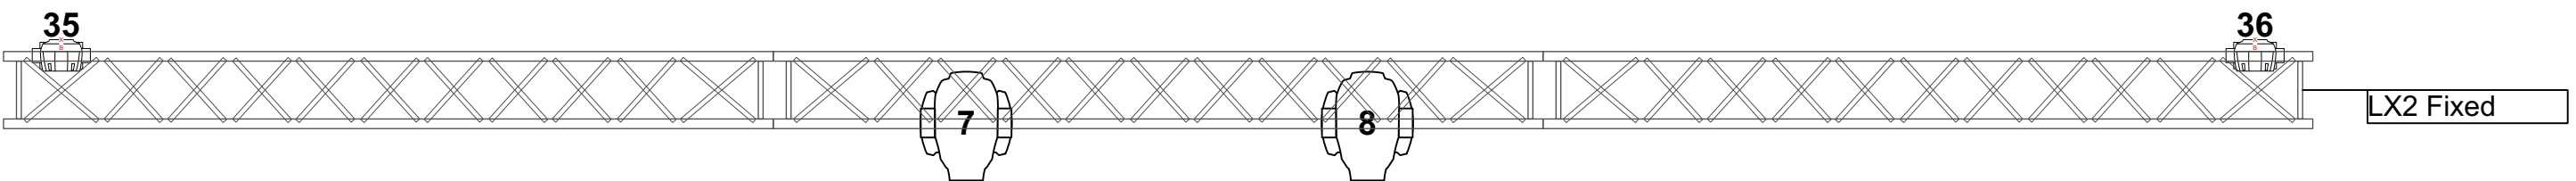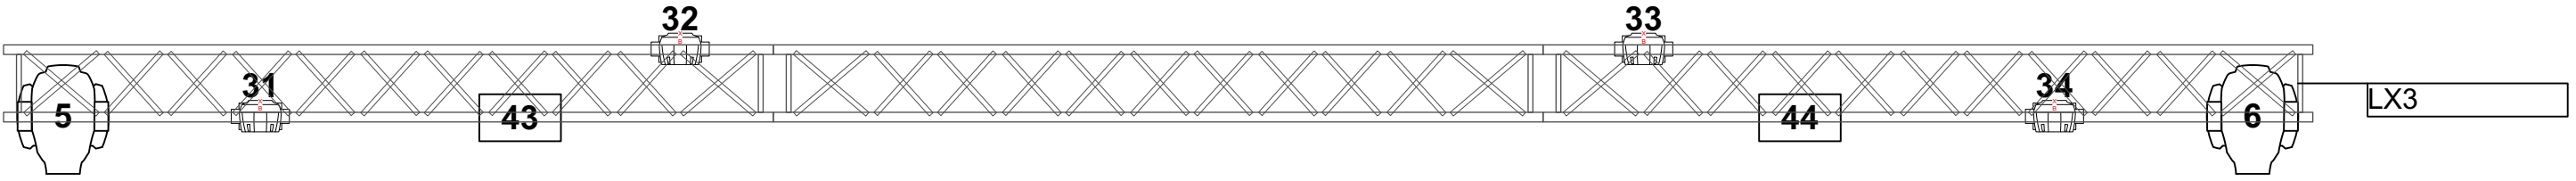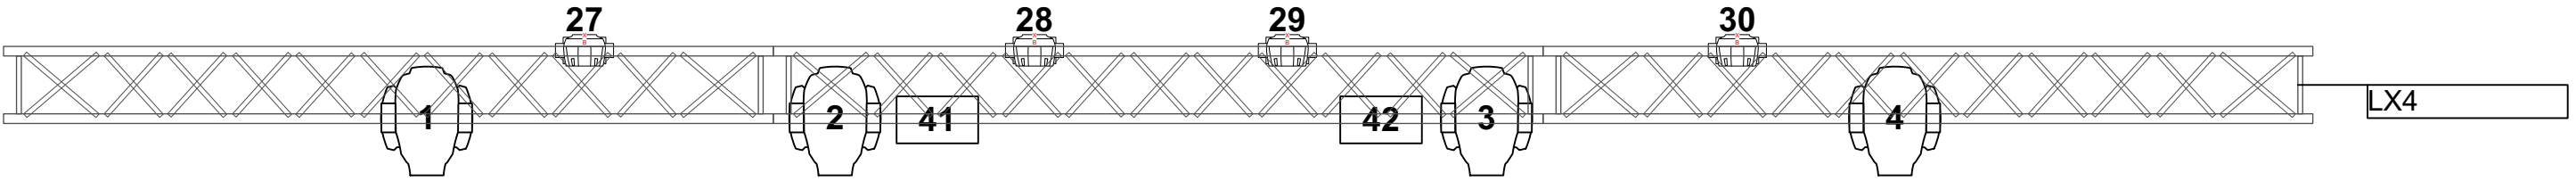

- Martin MAC Viper Profile 12
- Martin Mac Aura XB 22
- Martin Atomic 3000 DMX 4


Project title		Technician Information	
Sheet title		Lights	
Designer	TheaterTechniek	Room	Grote Zaal
Scale	1:40	Page	A3
		Units	Mtr
Cad File	Grote zaal v2022.vwx		Drawn by
			Kris
	Project nr.		2021GZ
	Version		V2021
	Print date		1-11-2021
	Sheet number		004

TIVOLI
VREDEN
BURG


+31 307606777
Vlaamse Toren 7
3511 WB Utrecht
Netherlands
www.tivolivredenburg.nl



This is a representation of design concepts and TivoliVredenburg does not accept responsibility and financial liability for the engineering, installation or use of any component or element shown on this or any other drawing. It is the responsibility of the installing contractor to ensure the correct equipment and use of any component or sub-component and to ensure compliance with all applicable codes and regulations. All products shown are subject to availability. 

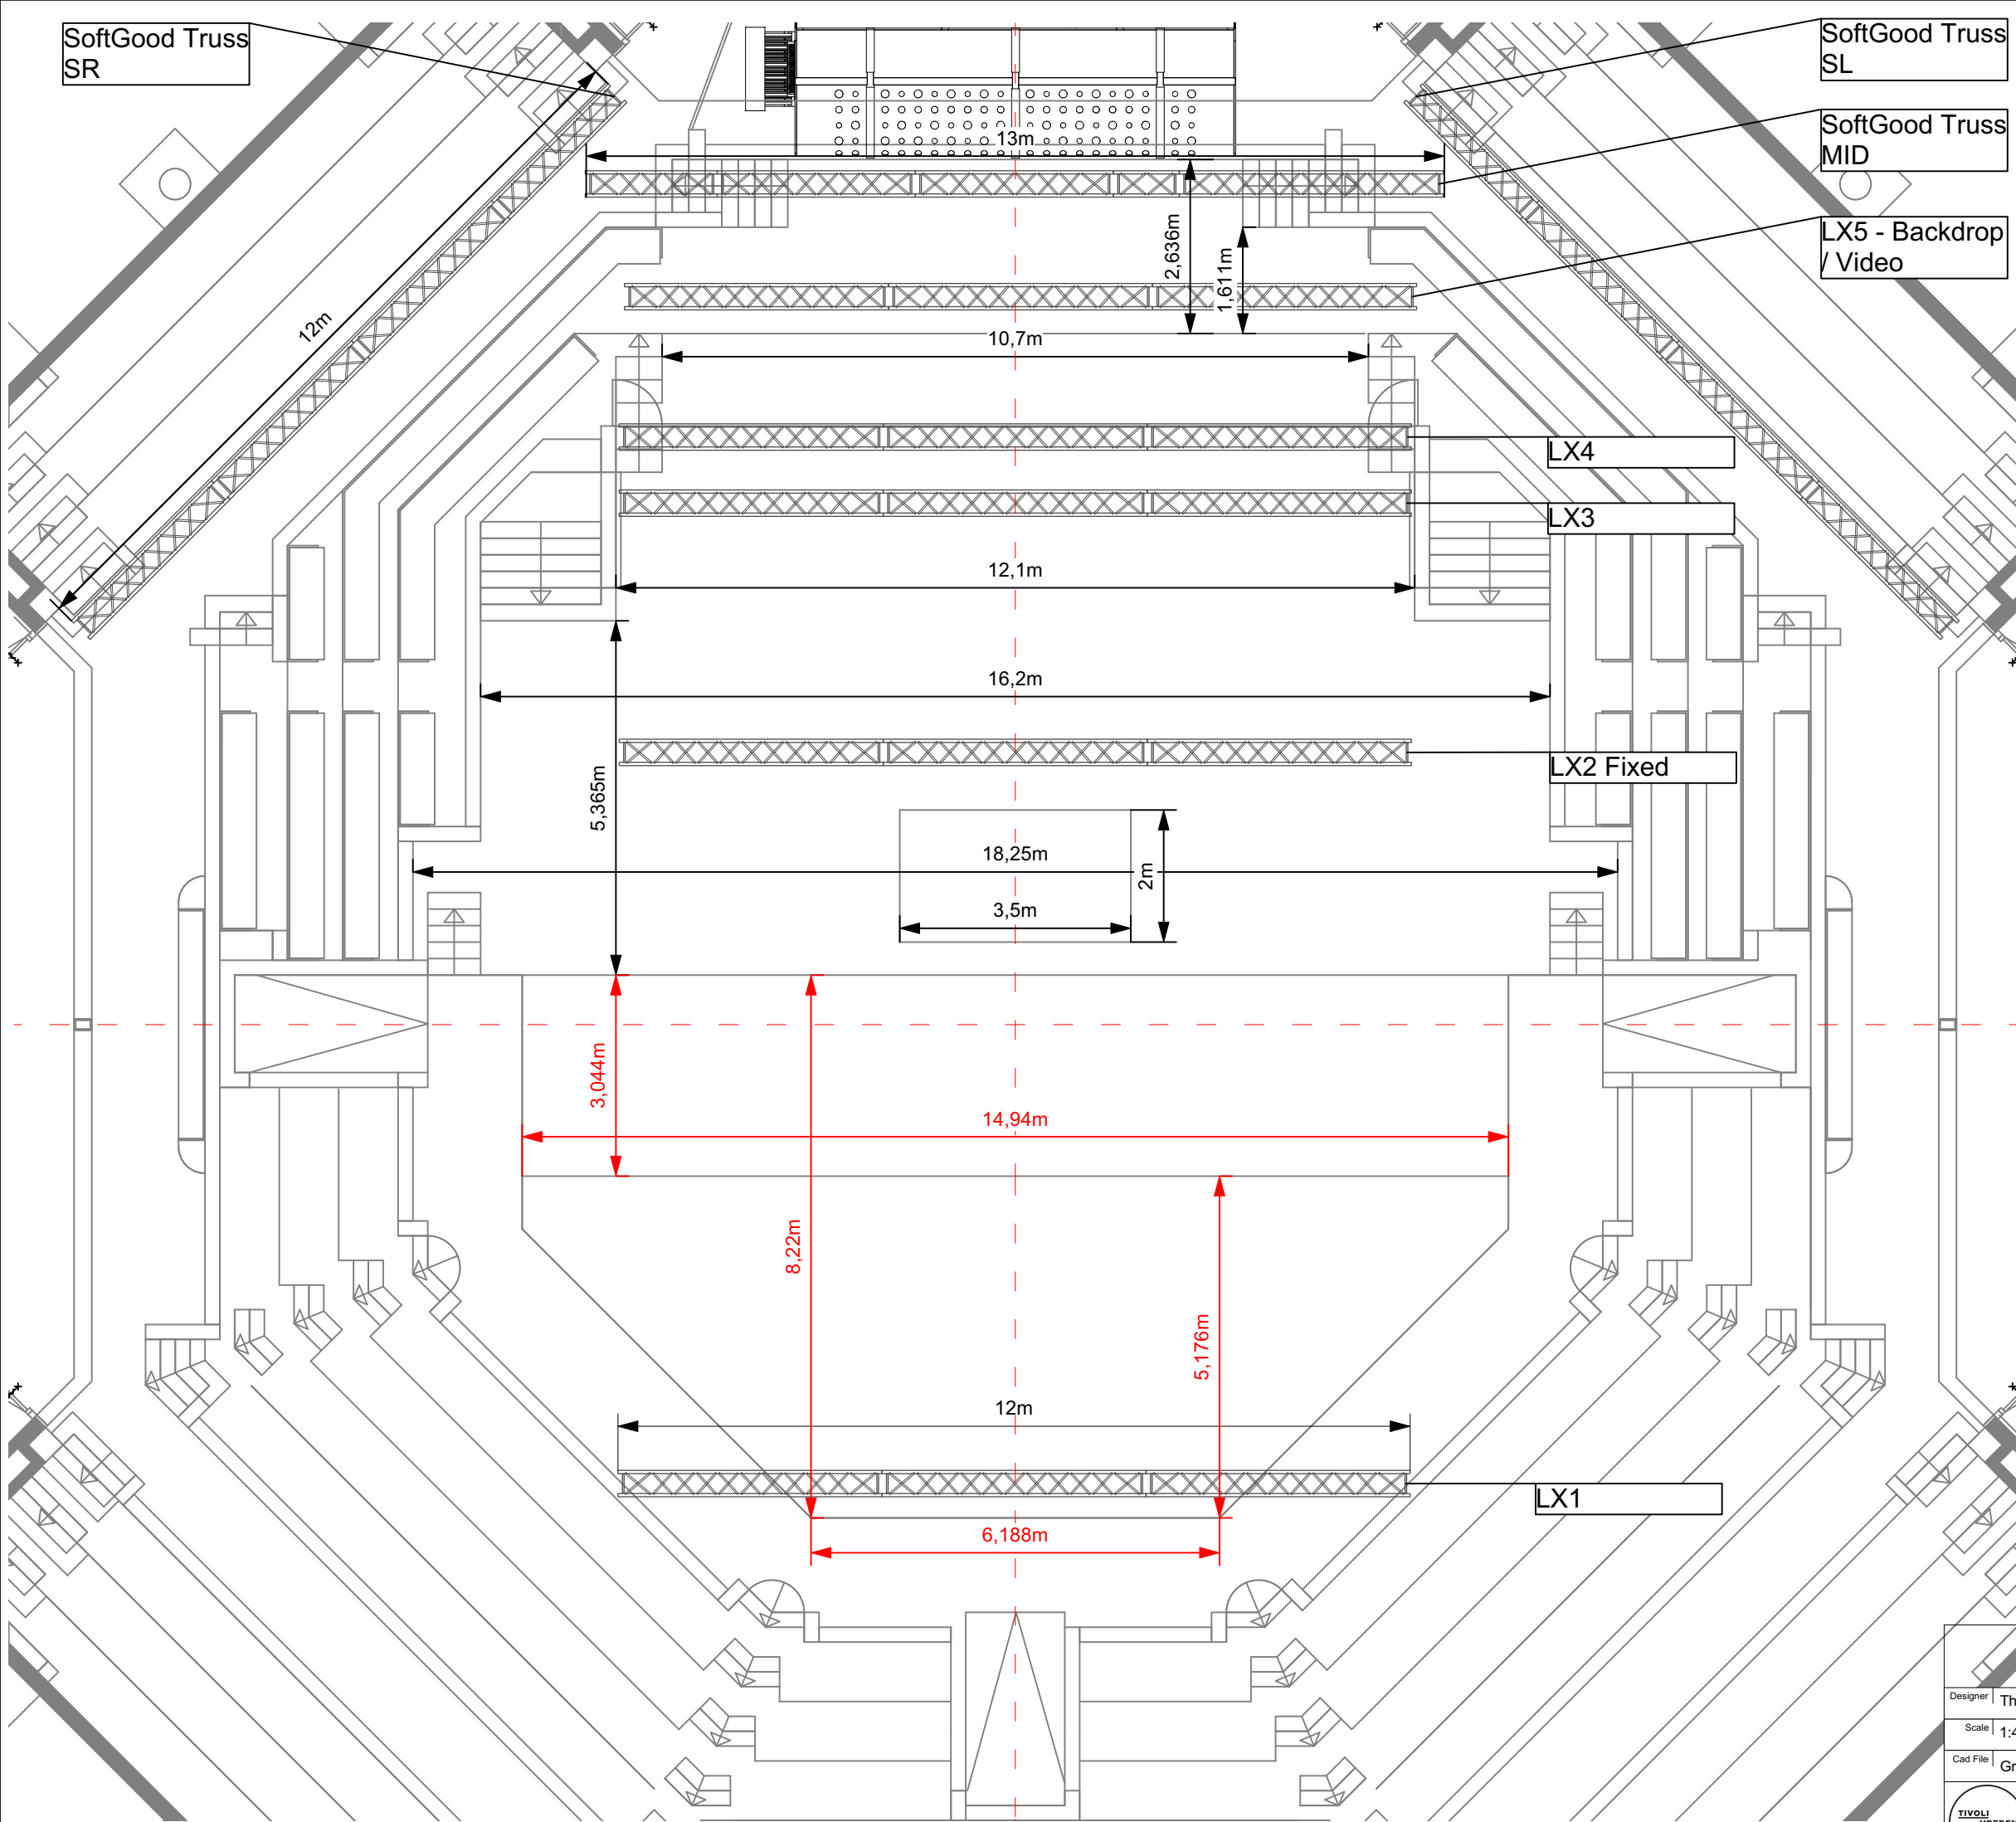

Project title		Technican Information	
Sheet title		Dimensions stage - truss	
Designer	TheaterTechniek	Room	Grote Zaal
Scale	1:40	Page	A3
		Units	Mtr
Cad File	Grote zaal v2022.vwx		Version
			V2021
			Print date
			1-11-2021
			Drawn by
			Kris
			Project nr.
			2021GZ
			Sheet number
			005
+31 307606777 Vlaamse Toren 7 3511 WB Utrecht Netherlands www.tivolivredenburg.nl		PLEASE RECYCLE	

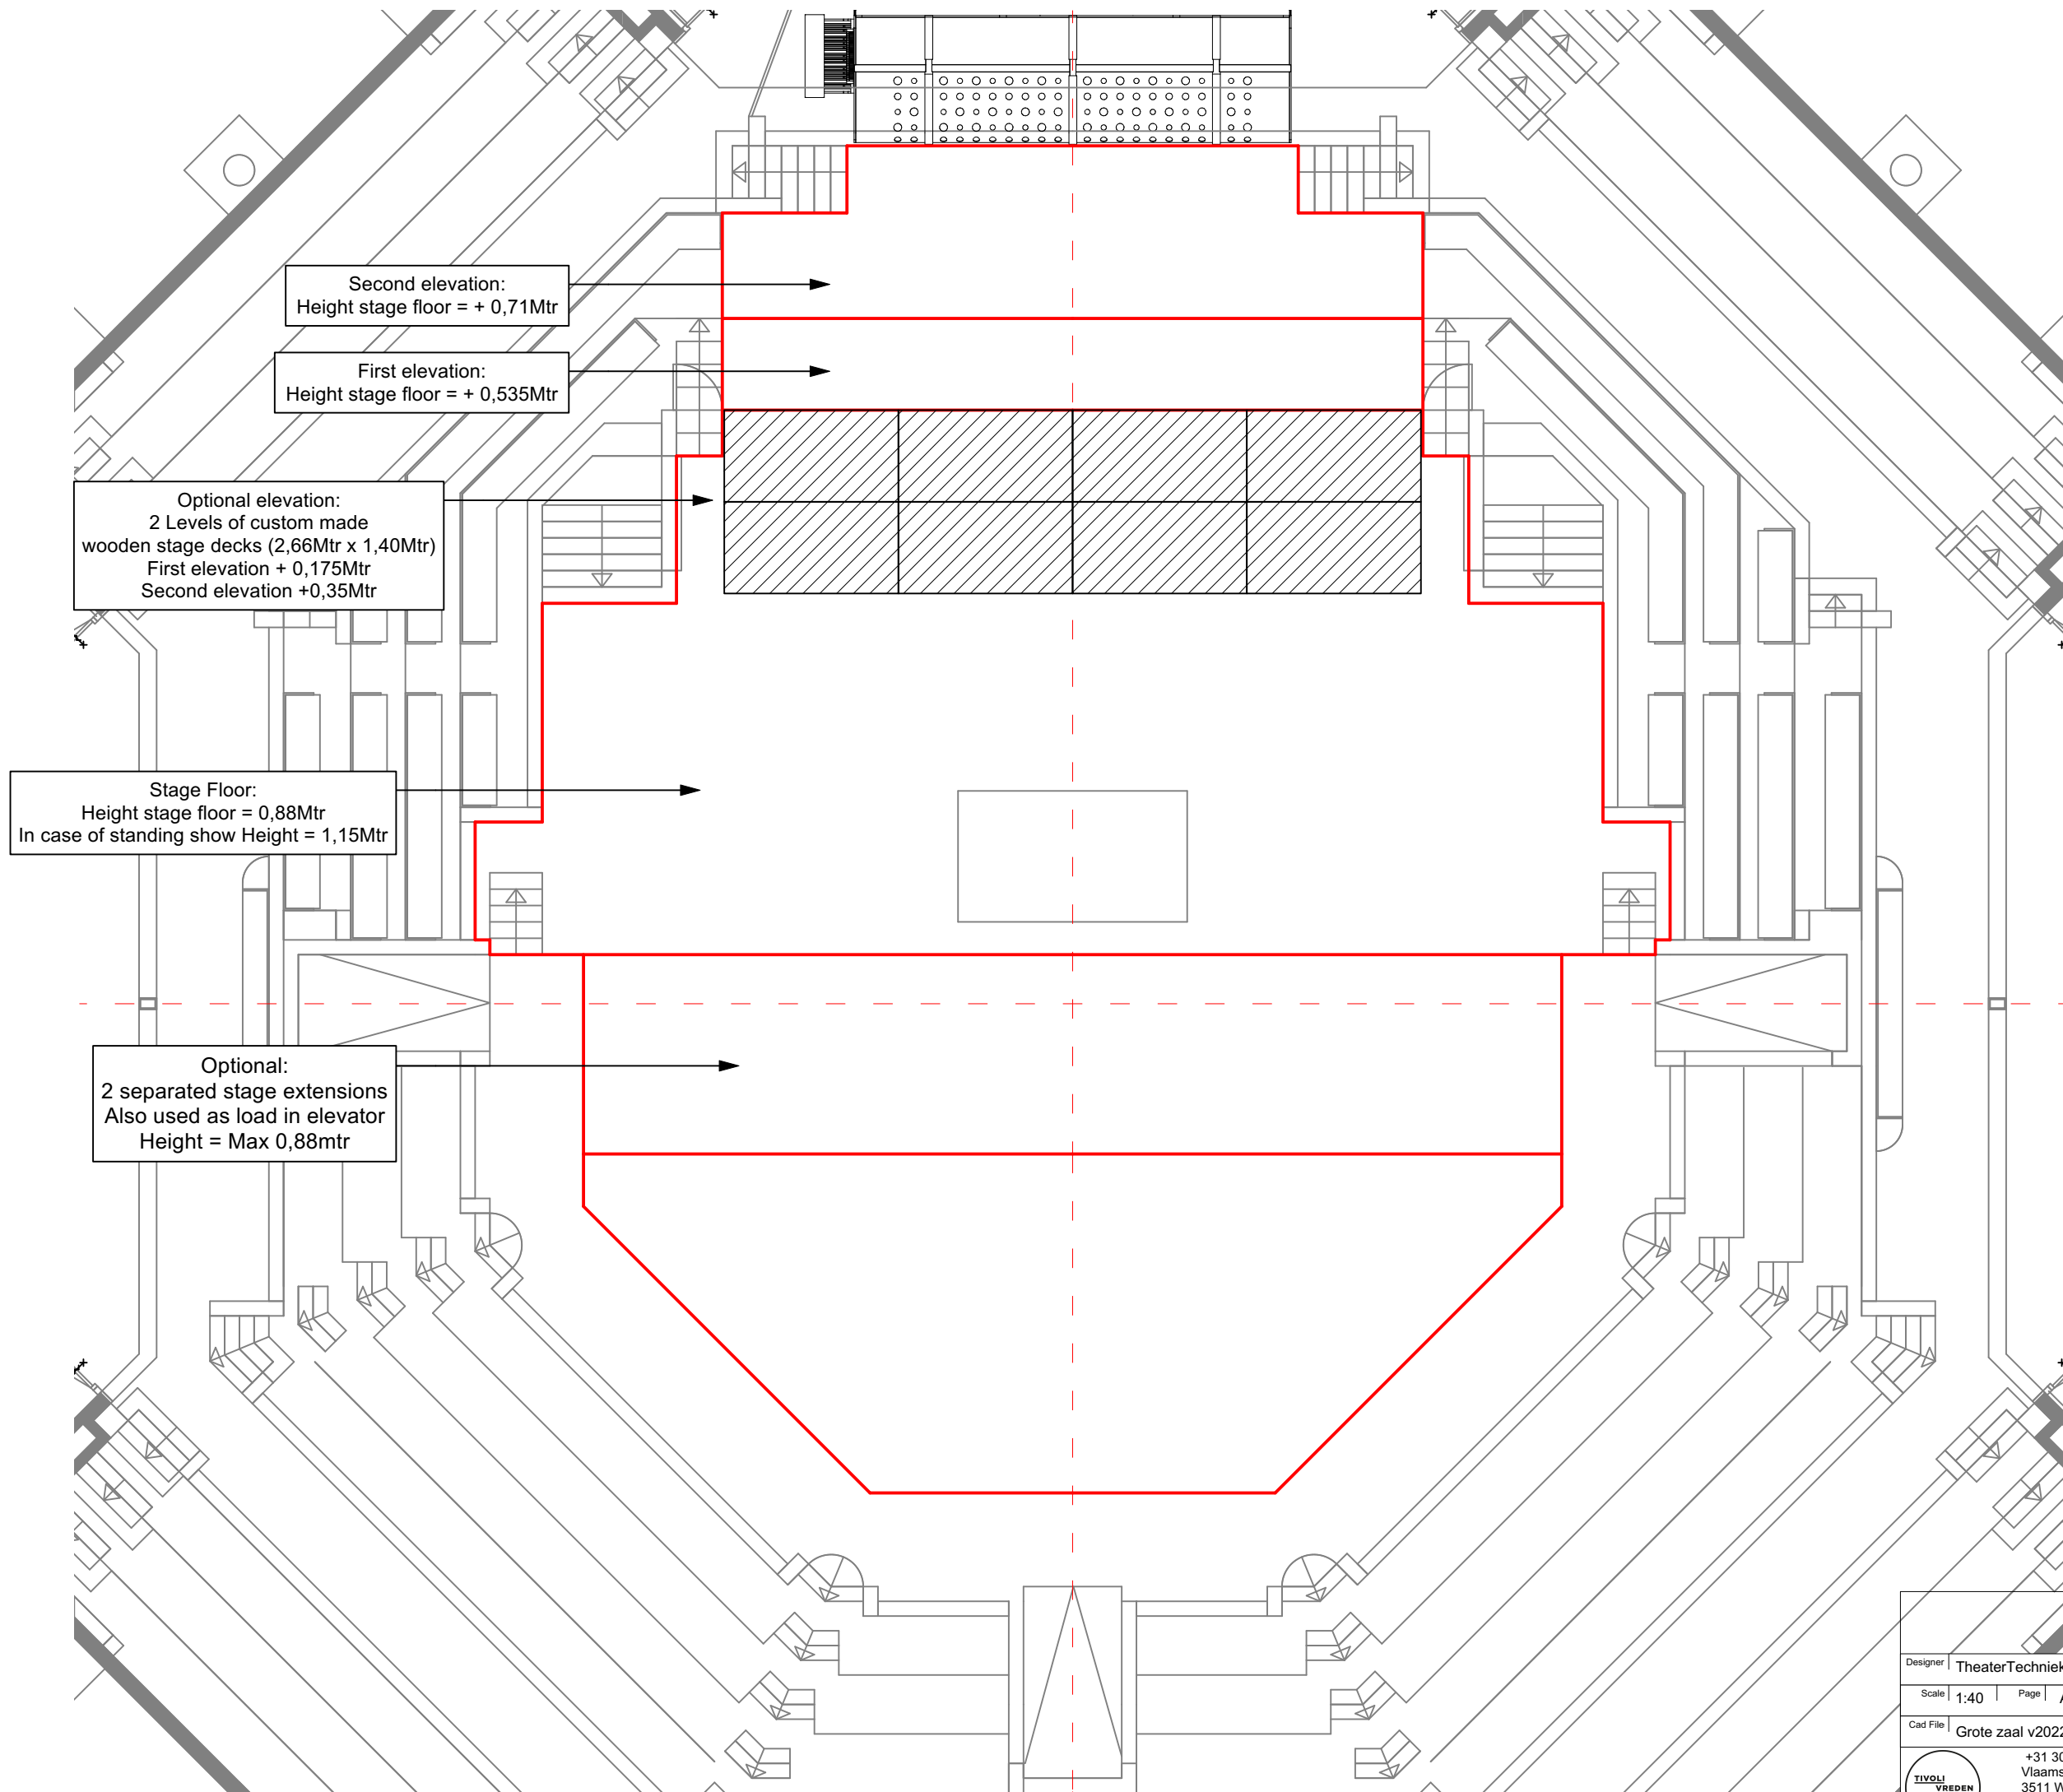

Second elevation:
Height stage floor = + 0,71Mtr

First elevation:
Height stage floor = + 0,535Mtr

Optional elevation:
2 Levels of custom made
wooden stage decks (2,66Mtr x 1,40Mtr)
First elevation + 0,175Mtr
Second elevation +0,35Mtr

Stage Floor:
Height stage floor = 0,88Mtr
In case of standing show Height = 1,15Mtr

Optional:
2 separated stage extensions
Also used as load in elevator
Height = Max 0,88mtr

Project title		Technican Information			
Sheet title		Stage			
Designer	TheaterTechniek	Room	Grote Zaal		
Scale	1:40	Page	A3		
		Units	Mtr		
Cad File	Grote zaal v2022.vwx		Version	V2021	
		Print date	1-11-2021		
		Drawn by	Kris	Sheet number	006
		Project nr.	2021GZ		
		+31 307606777 Vlaamse Toren 7 3511 WB Utrecht Netherlands www.tivolivredenburg.nl		 PLEASE RECYCLE	